


0 5 10 15 20 25 m
Scale 1:250 @ A1

DRAWING BASED ON TOPOGRAPHICAL SURVEY BY BERRY GEOMATICS

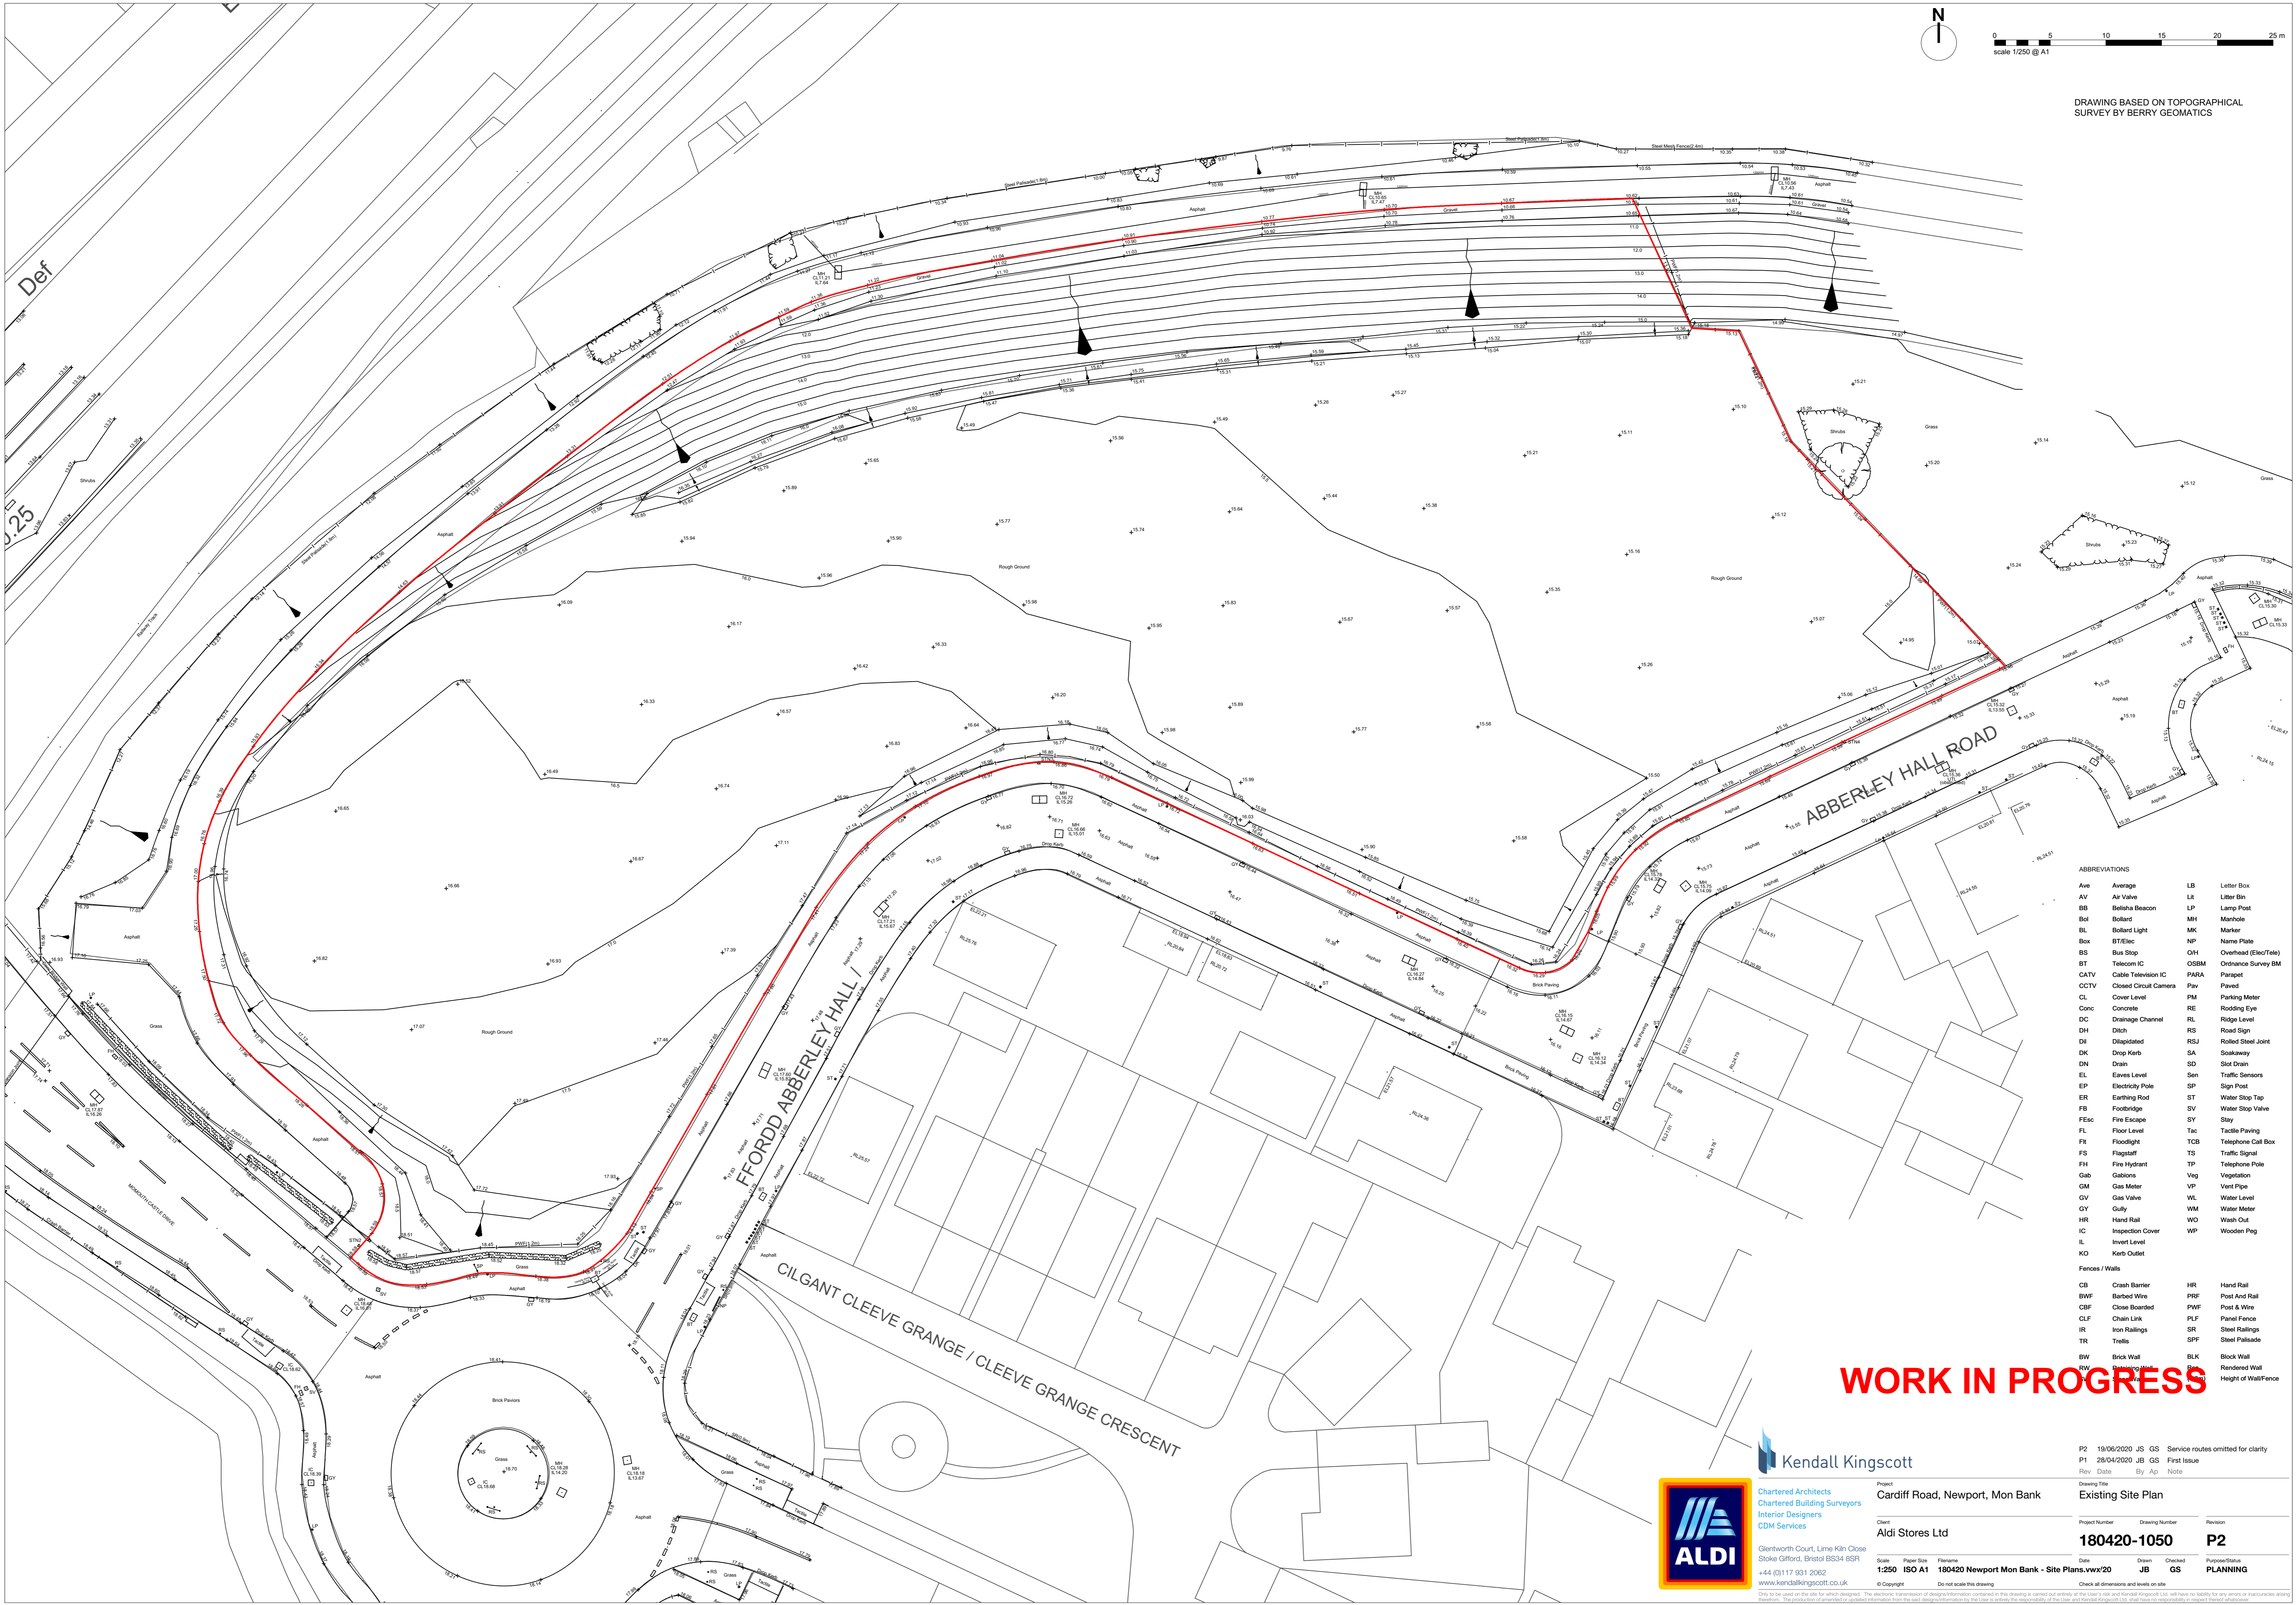

ABBREVIATIONS

| | | | |
|-------|-----------------------|------|----------------------|
| Ave | Average | LB | Letter Box |
| AV | Air Valve | LR | Litter Bin |
| BB | Bellish Beacon | LP | Lamp Post |
| Bo | Bollard | MH | Manhole |
| BL | Bollard Light | MK | Marker |
| Box | BT/Elec | NP | Name Plate |
| BS | Bus Stop | OH | Overhead (Elec/Tele) |
| BT | Telecom IC | OSBM | Ordinance Survey BM |
| CATV | Cable Television IC | PARA | Parapet |
| CCTV | Closed Circuit Camera | Pav | Paved |
| CL | Cover Level | PM | Parking Meter |
| Conc | Concrete | RE | Rodding Eye |
| DC | Drainage Channel | RL | Ridge Level |
| DH | Ditch | RS | Road Sign |
| DI | Disipitated | RSJ | Rolled Steel Joint |
| DK | Drop Kerb | SA | Skoskewy |
| DN | Drain | SD | Slot Drain |
| EL | Eaves Level | Sen | Traffic Sensors |
| EP | Electricity Pole | SP | Sign Post |
| ER | Earthing Rod | ST | Water Stop Tap |
| FB | Footbridge | SV | Water Stop Valve |
| FEsc | Fire Escape | SY | Sty |
| FL | Floor Level | Tac | Tactile Paving |
| Flood | Floodlight | TGB | Telephone Call Box |
| Flag | Flagstaff | TS | Traffic Signal |
| FH | Fire Hydrant | TP | Telephone Pole |
| Gab | Gabions | VP | Vegetation |
| GM | Gas Meter | VP | Vent Pipe |
| GV | Gas Valve | WL | Water Level |
| GY | Gully | WM | Water Meter |
| HR | Hand Rail | WO | Wash Out |
| IC | Inspection Cover | WP | Wooden Peg |
| IL | Inset Level | | |
| KO | Kerb Outlet | | |

Fences / Walls

| | | | |
|-----|---------------|-----|----------------------|
| CB | Crash Barrier | HR | Hand Rail |
| BWF | Barbed Wire | PRF | Post And Rail |
| CBF | Close Boarded | PWF | Post & Wire |
| CLF | Chain Link | PLF | Panel Fence |
| IR | Iron Railings | SR | Steel Railings |
| TR | Trellis | SPF | Steel Palisade |
| BW | Brick Wall | BLK | Block Wall |
| RW | Rapeseed Wall | | Height of Wall/Fence |

WORK IN PROGRESS



Chartered Architects
Chartered Building Surveyors
Interior Designers
CDM Services
Glenworth Court, Lime Kiln Close
Stoke Gifford, Bristol BS34 8SR
+44 (0)117 931 2062
www.kendallkingscott.co.uk

Kendall Kingscott

Project Cardiff Road, Newport, Mon Bank

Client Aldi Stores Ltd

Drawn Date

Scale

1:250

ISO A1

© Copyright

Project Number 180420-1050

Drawing Number 180420-1050

Date 19/06/2020

Do not scale this drawing

P2 19/06/2020 JS GS Service routes omitted for clarity

P1 28/04/2020 JB GS First Issue

Rev Date By Ap Note

Existing Site Plan

Project Number 180420-1050

Check all dimensions and levels on site

Only to be used on the site for which designed. The authors/contractors of design/information contained in this drawing is/are not liable for any errors or inaccuracies arising therefrom. The production of amended/updated information from this design/information is the sole and entire responsibility of the User and accepted Contract. It is not to be used for any other purpose without the express written consent of the authors/contractors.