


DRAWING LEGEND

 Application Boundary

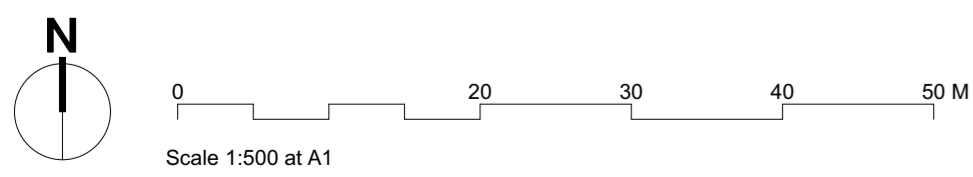

 Prifysgol Cymru
 Y Drindod Dewi Sant
 University of Wales
 Trinity Saint David

 ALDI

 Kendall Kingscott

Chartered Architects
 Chartered Building Surveyors
 Interior Designers
 CDM Services

Project
 Aldi Lampeter, Pontfaen Road

Client
 Aldi Stores Ltd

Rev	Date	By	App	Note
P2	05/11/21	JS	GS	Underground services omitted for clarity.
P1	28/09/21	JKC	JS	Drawing Issue
Drawing Title Existing Site Plan 1_500				
Project Number	Drawing Number	Revision		
190866-1050	P2			
Date	Drawn	Checked	Purpose/Status	
28/09/2021	JKC	JS	PLANNING	

Glenworth Court, Lime Kiln Close
 Stoke Gifford, Bristol BS34 8SR
 +44 (0)117 931 2062
 www.kendallkingscott.co.uk

Scale 1:500 Paper Size ISO A1 Filename 190866 SITE MASTER.vwx © Copyright Do not scale this drawing

Check all dimensions and levels on site

Only to be used on the site for which designed. The electronic transmission of design information contained in this drawing is limited not intended as a contract. 