



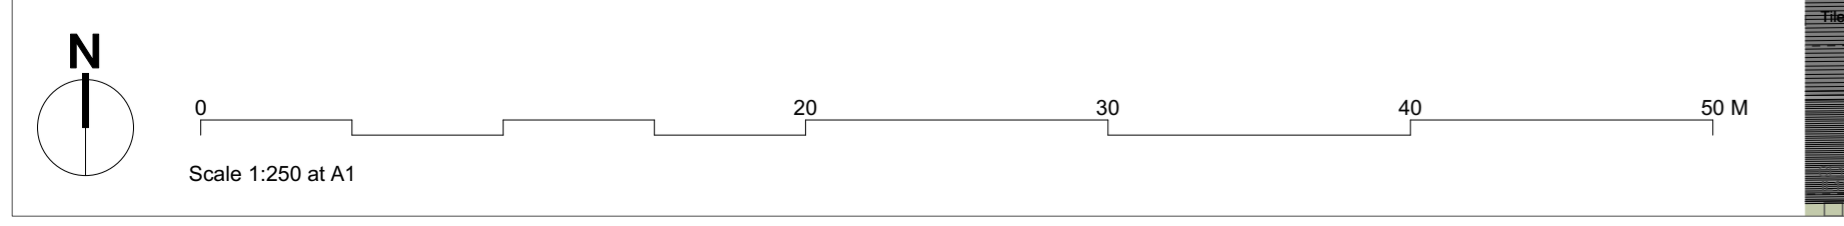

DRAWING BASED ON TOPOGRAPHICAL SURVEY UNDERTAKEN BY BERRY GEOMATIC SURVEYS, DRAWING NUMBER 46/20, DATED 01/07/20.


DRAWING LEGEND

Application Boundary

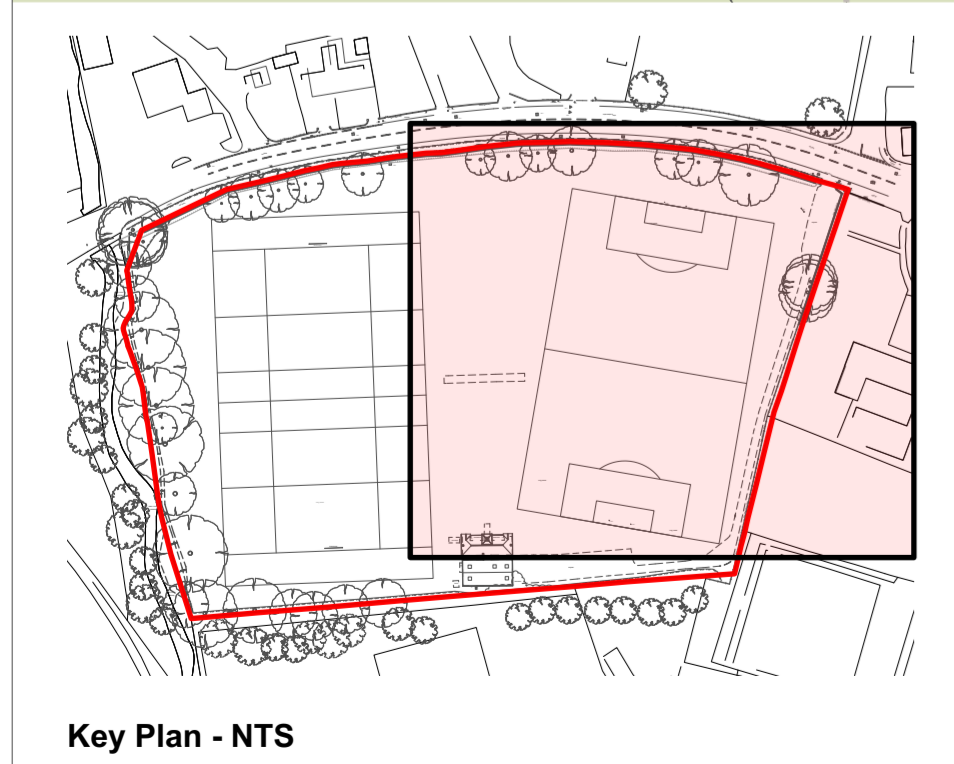

 Prifysgol Cymru  
Y Drindod Dewi Sant  
University of Wales  
Trinity Saint David

 **ALDI**  
Chartered Architects  
Chartered Building Surveyors  
Interior Designers  
CDM Services

 Kendall Kingscott

Project	Aldi Lampeter, Pontfaen Road		
Client	Aldi Stores Ltd		
Scale	Paper Size	Filename	Revision
1:250	ISO A1	190866 SITE MASTER.vwx	
Date	Drawn	Checked	Purpose/Status
28/09/2021	JKC	JS	PLANNING
Project Number	Drawing Number	Revision	
	<b>190866-1051</b>	<b>P2</b>	

P2 05/11/21 JS GS Underground services omitted for clarity.  
P1 28/09/21 JKCJS Drawing Issue  
Rev Date By App Note  
Drawing Title Existing Site Plan 1\_250  
Project Number Drawing Number Revision  
190866-1051 P2  
Date Drawn Checked Purpose/Status  
28/09/2021 JKC JS PLANNING  
Check all dimensions and levels on site  
Do not scale this drawing  
Only to be used on the site for which designed. The electronic transmission of design information contained in this drawing is carried out entirely at the user's own risk. The user shall have no liability for any errors or inaccuracies arising from the use of this drawing. The production of amended or updated information from the user is entirely the responsibility of the user and Kendall Kingscott Ltd shall have no responsibility in respect thereof.