



Existing Section A-A

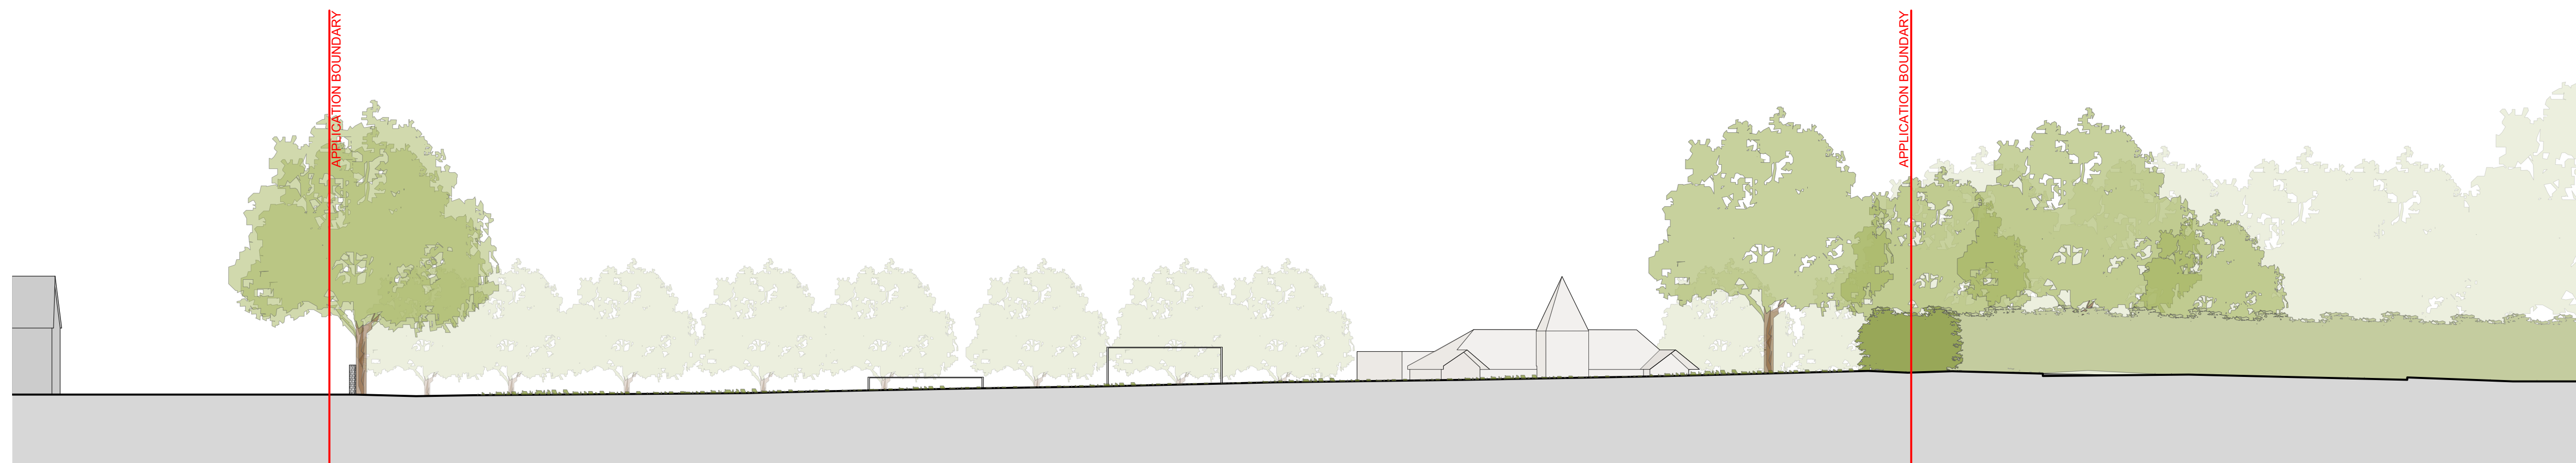

Existing Section B-B




Existing Section C-C

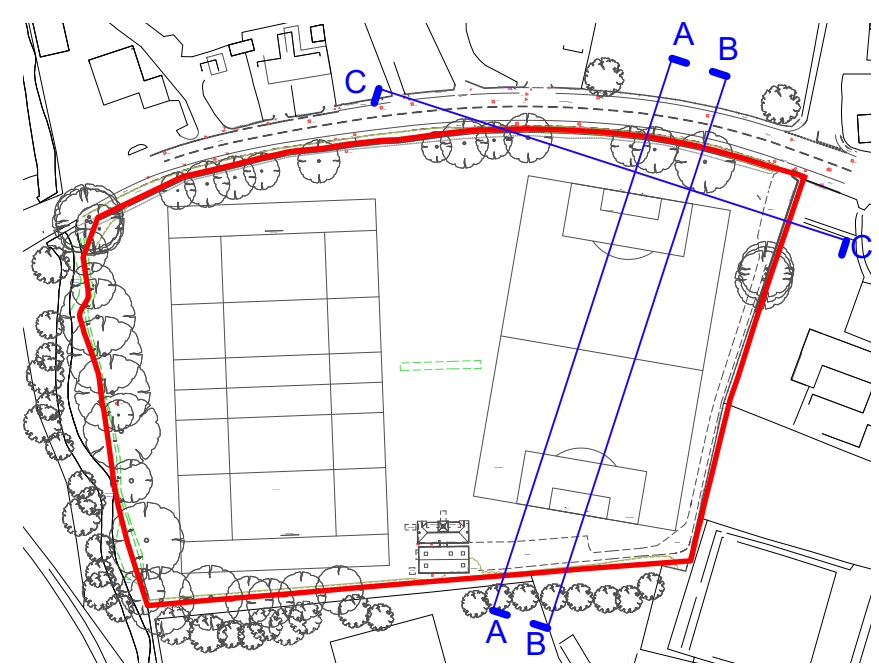

See 190866-1050 for Whole Site Plan
Key Plan - NTS



Scale 1:250 at A1

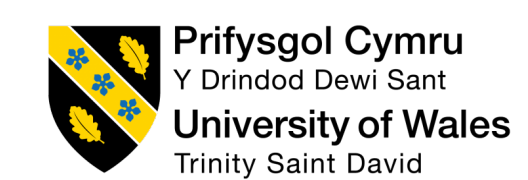

Project	190866 SITE MASTER.vwx	Rev	P1	Date	28/09/21	By	JKCJS	Drawn	JKCJS	Issue	Drawing Issue
Client	Aldi Stores Ltd	Scale	1:250	Paper Size	ISO A1	Filename	190866 SITE MASTER.vwx	Date	28/09/2021	Drawn	JKC
Project Number	190866-1210	Checked	JS	Purpose/Status	PLANNING	Revision	P1				

Chartered Architects
Chartered Building Surveyors
Interior Designers
CDM Services

Glenworth Court, Lime Kiln Close
Stoke Gifford, Bristol BS34 8SR
+44 (0)117 931 2062
www.kendallkingscott.co.uk

© Copyright Do not scale this drawing

Check all dimensions and levels on site

Only the work on the plan for which designed. The electronic transmission of design information contained in this drawing is limited to the work for which it was intended. The user of this drawing is responsible for any errors or omissions and for any liability for any errors or omissions arising therefrom. The production of amended or updated information from the user design information by the user and Kendall Kingscott Ltd. shall have no responsibility in respect thereof.