



Short Section

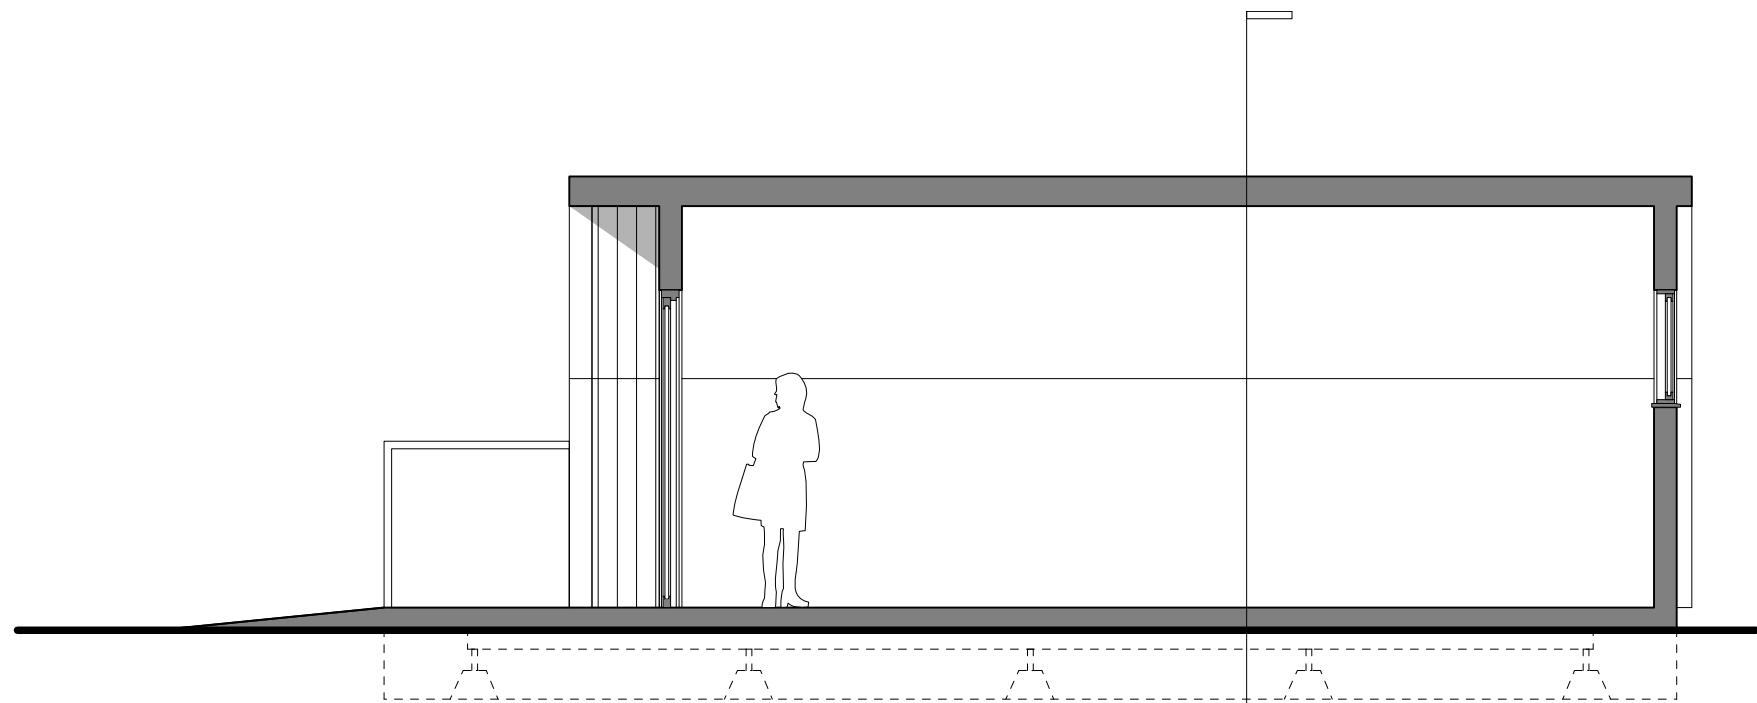

Long Section



Sample image of typical pre-fab pod

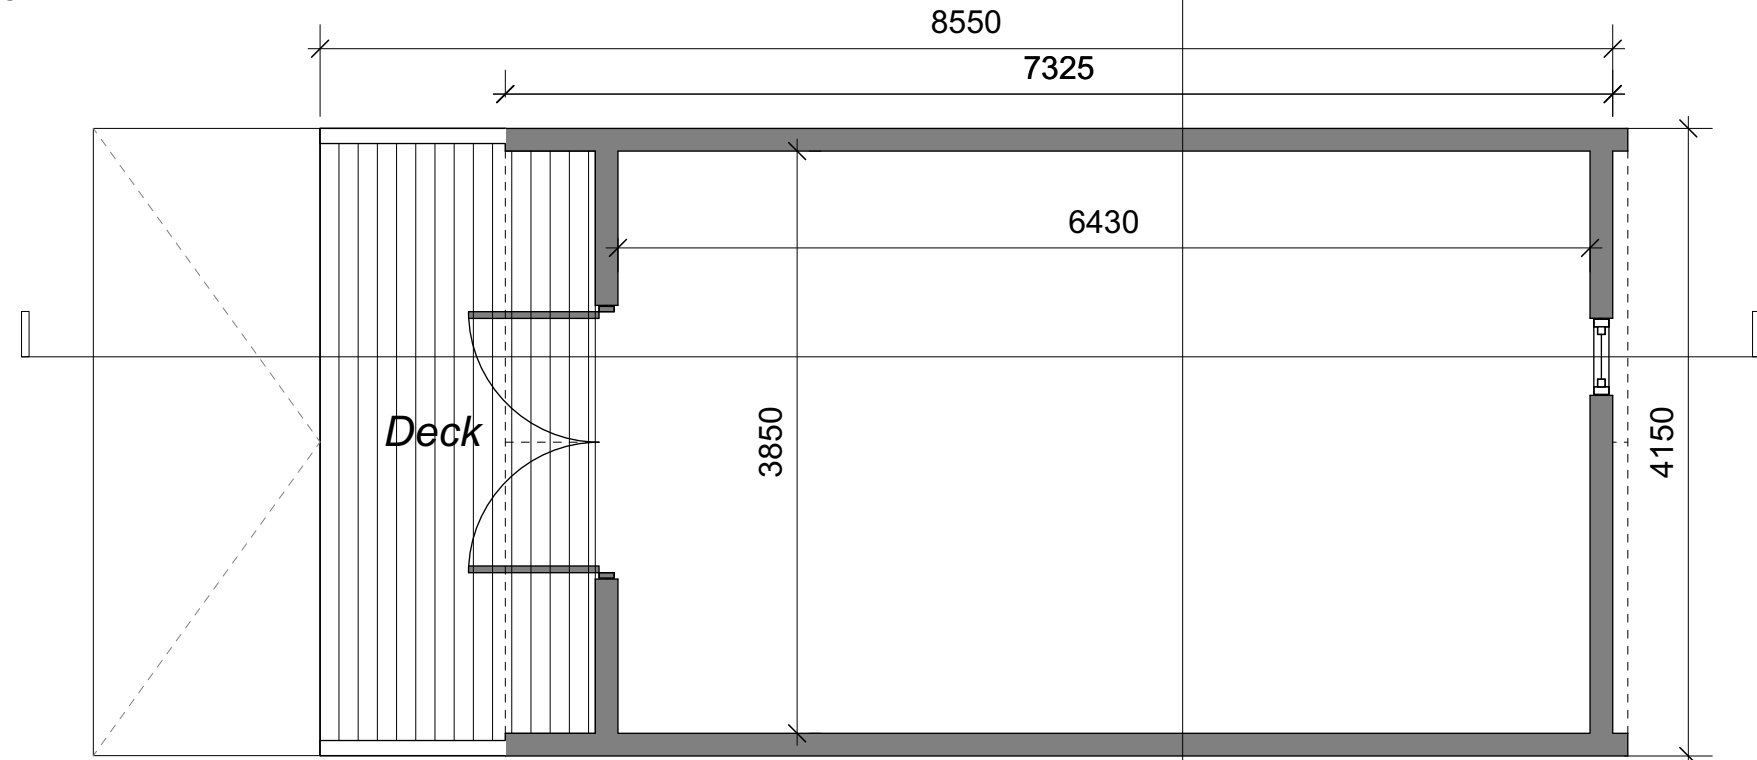

Floor Plan



Chartered Architects
Chartered Building Surveyors
Interior Designers
CDM Services

Glentworth Court, Lime Kiln Close
Stoke Gifford, Bristol BS34 8SR
+44 (0)117 931 2062
www.kendallkingscott.co.uk

Project
Lampeter, Pontfaen Road

Client
Aldi Stores Ltd.

Scale 1:50 Paper Size ISO A3 Filename 190866 FOOD VILLAGE POD.vwx
© Copyright Do not scale this drawing

| | | | | |
|-----|----------|----|----|---------------|
| P2 | 09/09/21 | JS | GS | WC removed |
| P1 | 31/08/21 | JS | GS | Drawing Issue |
| Rev | Date | By | Ap | Note |

Drawing Title
Food Village Pod
Typical Plan and Sections

Project Number Drawing Number Revision

190866-1355 **P2**

Date 31/08/21 Drawn JS Checked GS Purpose/Status PRELIMINARY

Check all dimensions and levels on site

Only to be used on the site for which designed. The electronic transmission of designs/information contained in this drawing is carried out entirely at the User's risk and Kendall Kingscott Ltd. will have no liability for any errors or inaccuracies arising therefrom. The production of amended or updated information from the said designs/information by the User is entirely the responsibility of the User and Kendall Kingscott Ltd. shall have no responsibility in respect thereof whatsoever.