

East Elevation - AA




North Elevation - BB



West Elevation - CC





South Elevation - DD

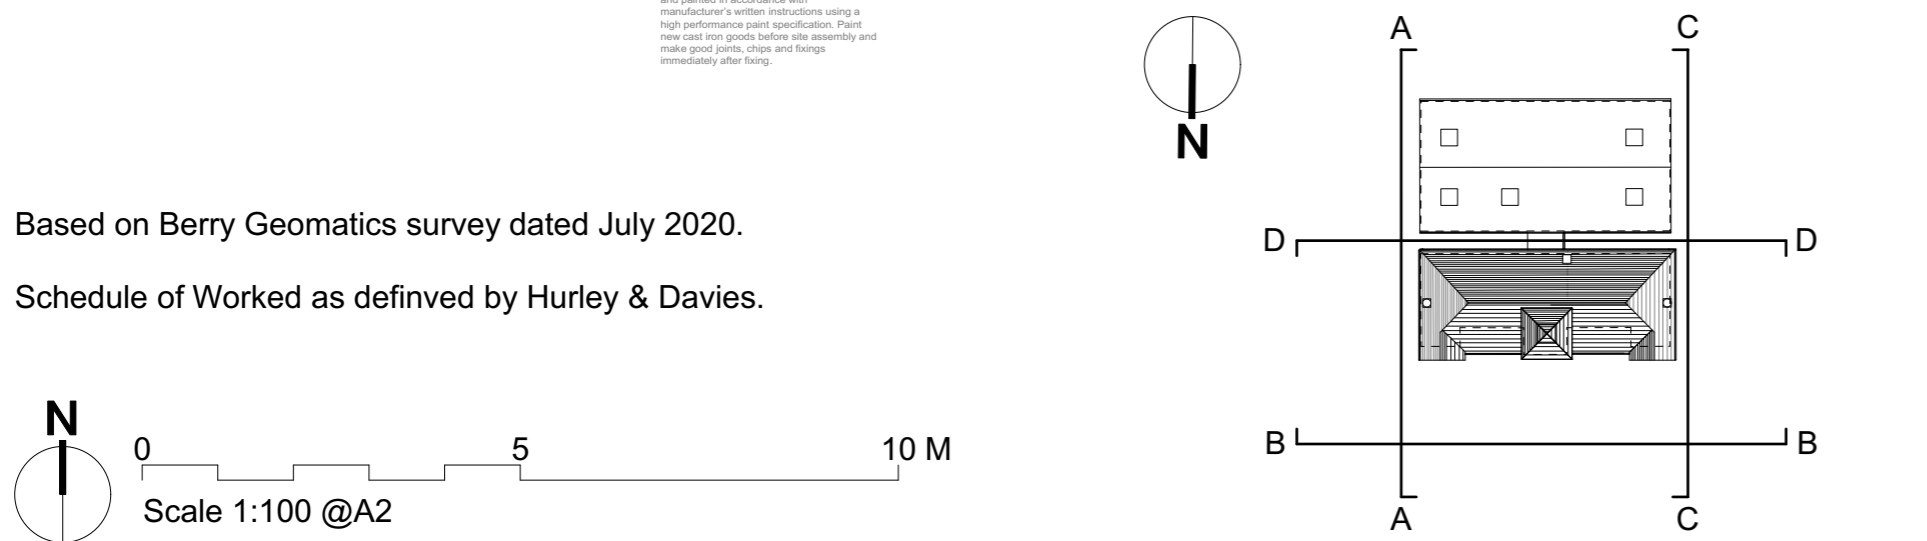

Location Plan - NTS

Based on Berry Geomatics survey dated July 2020.  
 Schedule of Worked as defined by Hurley & Davies.

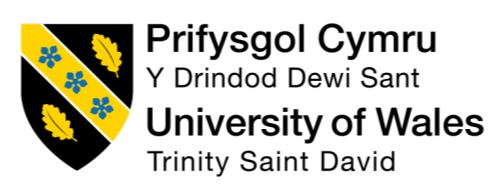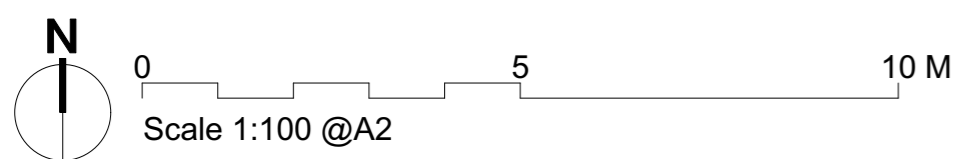

Project  
 Lampeter, Pontfaen Road

Client  
 Aldi Stores Ltd.

Scale Paper Size Filename  
 1:100 ISO A2 190866 PAVILION.vwx

www.kendallkingscott.co.uk

P1	05/11/21	DM JS	Drawing Issue
Rev	Date	By	Ap Note
Drawing Title			
Proposed Elevations Pavilion			
Project Number	Drawing Number	Revision	
<b>190866-1401</b>		<b>P1</b>	
Date	Drawn	Checked	Purpose/Status
05/11/2021	JKC	JS	PLANNING
Check all dimensions and levels on site			

Only to be used on the site for which designed. The electronic transmission of designs/information contained in this drawing is carried out entirely at the User's risk and Kendall Kingscott Ltd. will have no liability for any errors or inaccuracies arising therefrom. The production of amended or updated information from the said designs/information by the User is entirely the responsibility of the User and Kendall Kingscott Ltd. shall have no responsibility in respect thereof whatsoever.