




EAST ELEVATION

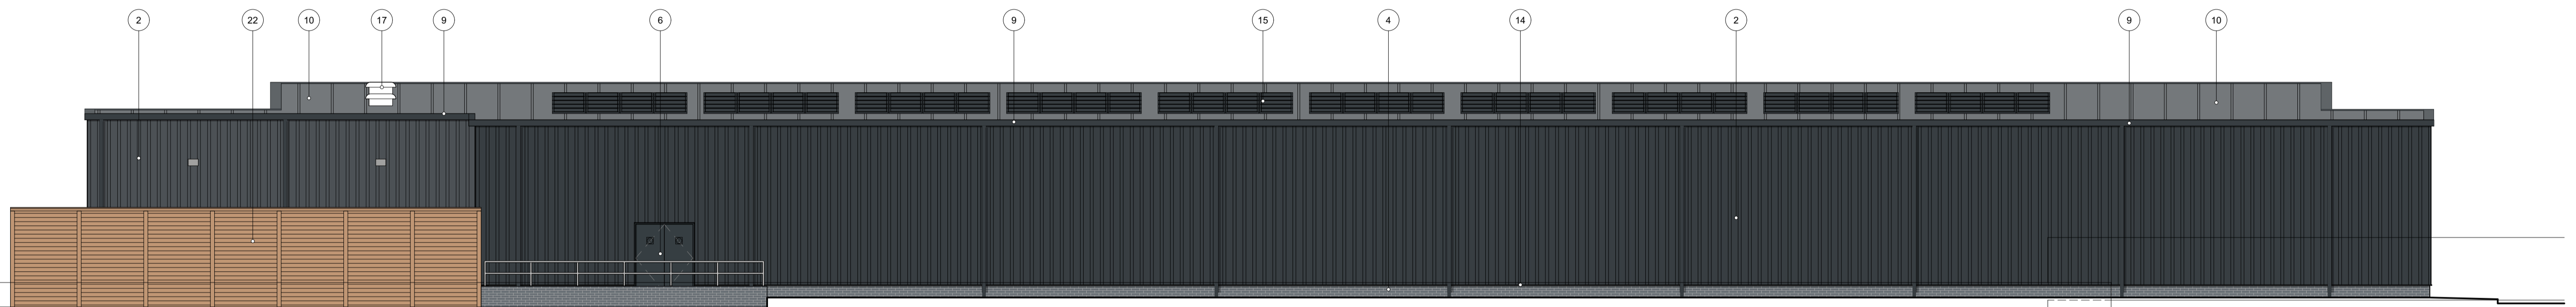

WEST ELEVATION

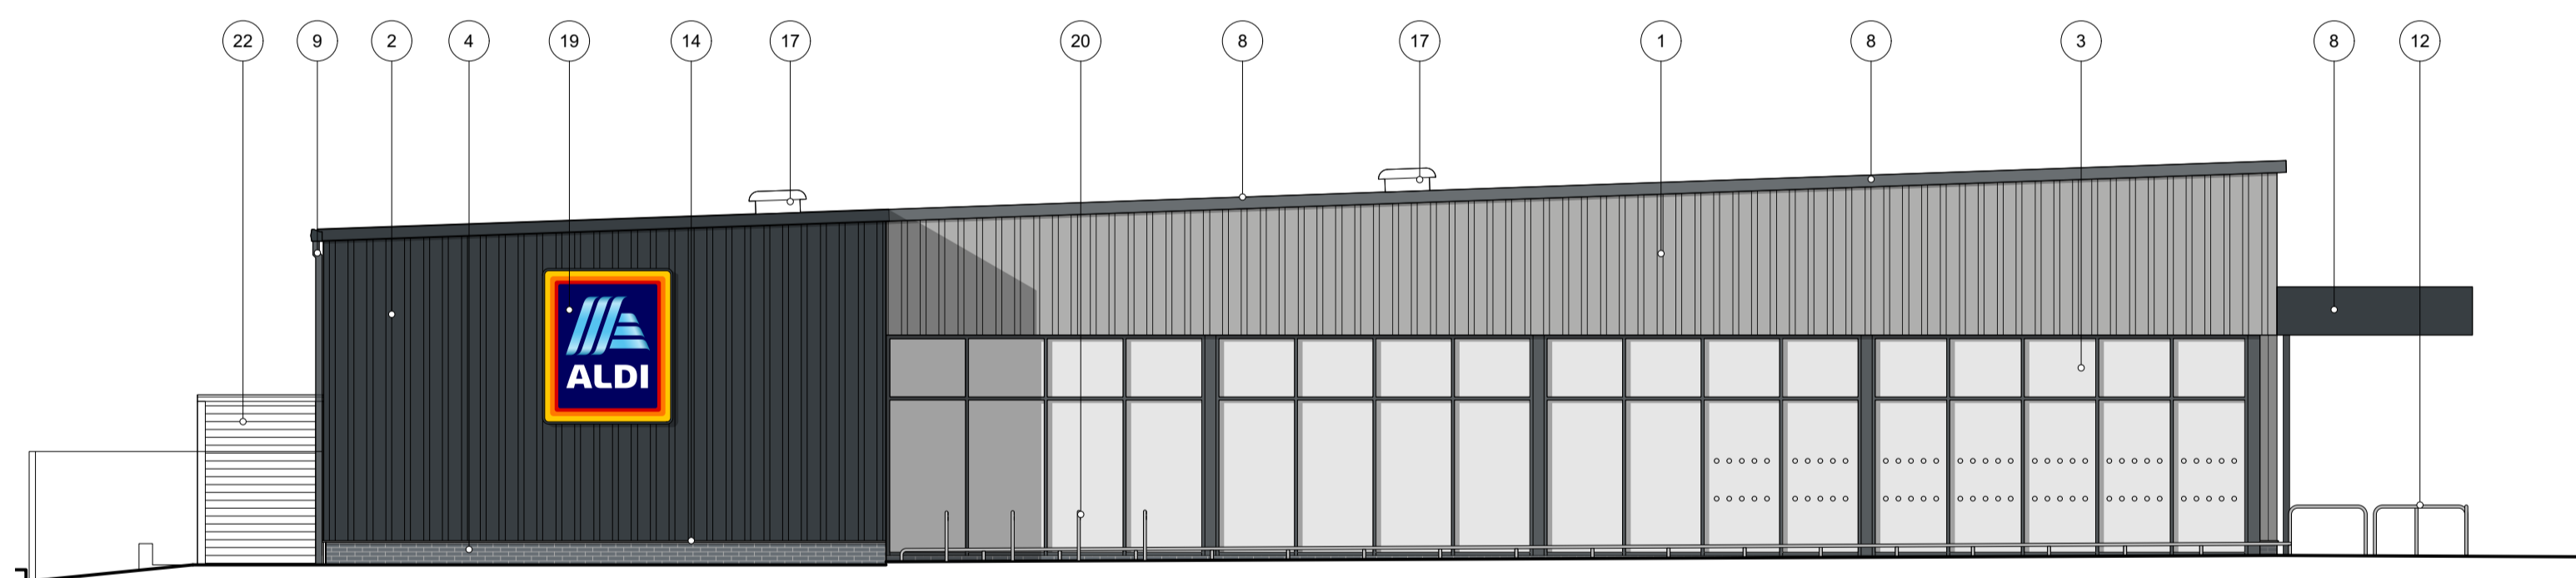

SOUTH ELEVATION

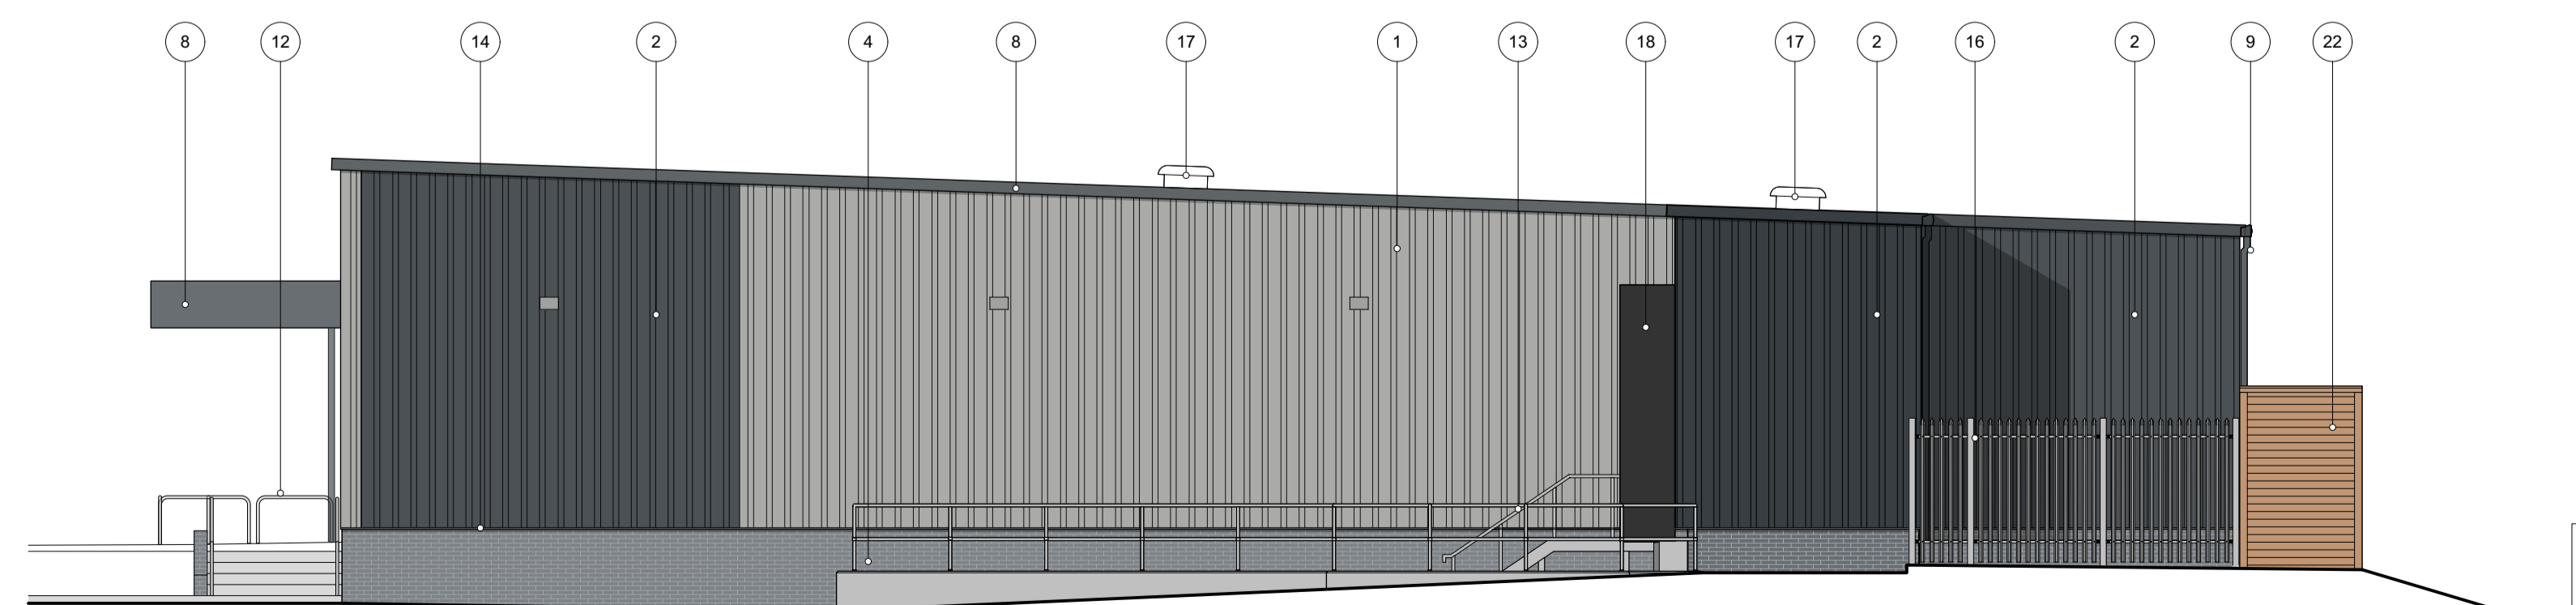

NORTH ELEVATION



**EXTERNAL FINISHES**

1. KINGSPAN KS1000RW METALLIC SILVER CLADDING (RAL 9006 METALLIC SILVER).
2. KINGSPAN KS1000RW ANTHRACITE GREY CLADDING (RAL 7016 ANTHRACITE GREY).
3. SHOPFRONTS - POLYESTER POWDER COATED ALUMINIUM (RAL 7016 ANTHRACITE GREY).
4. BLOCKLEYS BRICK LTD. 'SMOOTH BLACK' BRICKWORK WITH TARMAC Y14 (BLACK) COLOURED MORTAR.
5. ENTRANCE - POLYESTER POWDER COATED ALUMINIUM (RAL 7016 ANTHRACITE GREY).
6. STEEL ESCAPE DOOR AND FRAME - POLYESTER POWDER COATED (RAL 7016 ANTHRACITE GREY).
7. WINDOWS - POLYESTER POWDER COATED ALUMINIUM (RAL 7016 ANTHRACITE GREY).
8. FASCIAS - POWDER COATED ALUMINIUM (RAL 7016 ANTHRACITE GREY).
9. RAINWATER GOODS POLYESTER POWDER COATED ALUMINIUM (RAL 7016 ANTHRACITE GREY).
10. KINGSPAN KS1000TD (TOPDECK) COMPOSITE ROOF PANELS. (RAL 7016 ANTHRACITE GREY)
11. SECTIONAL OVERHEAD DOOR - PVF COATED STEEL (RAL 7016 ANTHRACITE GREY).
12. TROLLEY BAY RAILS - SATIN FINISH STAINLESS STEEL.
13. HANDRAILS - GALVANISED TUBULAR STEEL.
14. PVF2 COATED ALUMINIUM PRESSED DRIP FLASHING (RAL 9006 METALLIC SILVER).
15. 80 KW PHOTOVOLTAIC SOLAR PANEL ARRAY TO SPECIALIST DESIGN DETAILS - INDICATIVE ONLY.
16. 2.4M HIGH GALVANISED PALISADE FENCE TO REFRIGERATION ENCLOSURE WITH A LOCKABLE DOOR.
17. AIR INTAKE AND EXTRACT ROOF COWLS
18. COLLAPSIBLE CURTAIN DOCK SHELTER. FINISH COLOUR BLACK
19. LOGO SIGN - SUBJECT TO SEPARATE ADVERTISEMENT CONSENT APPLICATION
20. CYCLE HOOPS - BRUSHED FINISH STAINLESS.
21. DEPOSIT RETURN SCHEME POINT
22. 3.0M HIGH ACOUSTIC GRADE TIMBER FENCE



**Kendall Kingscott**  
Chartered Architects  
Chartered Building Surveyors  
Interior Designers  
CDM Services

Project: Burrows Yard, Afan Way, Port Talbot

Client: Aldi Stores Ltd

Scale: 1:100  
Drawing Name: 170466 PORT TALBOT\_ELEVATIONS.vwr  
Date: 10/05/23

Drawn: JS  
Checked: GS  
Approved: JS

P02 07/07/23 JS GS Acoustic fence to external plant area revised to 3m high.

P01 10/05/23 JS GS First Issue

Rev: Date By: App: Note

Drawing Title: PROPOSED ELEVATIONS - ALDI

Project Number: 170466-1400  
Drawing Number: P02

Date: 10/05/23  
Drawn: JS  
Checked: GS  
Approved: JS  
Approval: PLANNING

Only to be used on the site for which designed. The electronic transmission of design information contained in this drawing is carried out entirely at the user's risk and Kendall Kingscott Ltd. will have no liability for any errors or inaccuracies arising therefrom. The production of amended or updated information from the said design information to the user is entirely the responsibility of the user and Kendall Kingscott Ltd. shall have no responsibility in respect thereof whatsoever.