


ALUMINIUM STANDING SEAM ROOF

LAYOUT OF ROOF MOUNTED PV'S IN CENTRE OF SHOWN INDICATIVELY

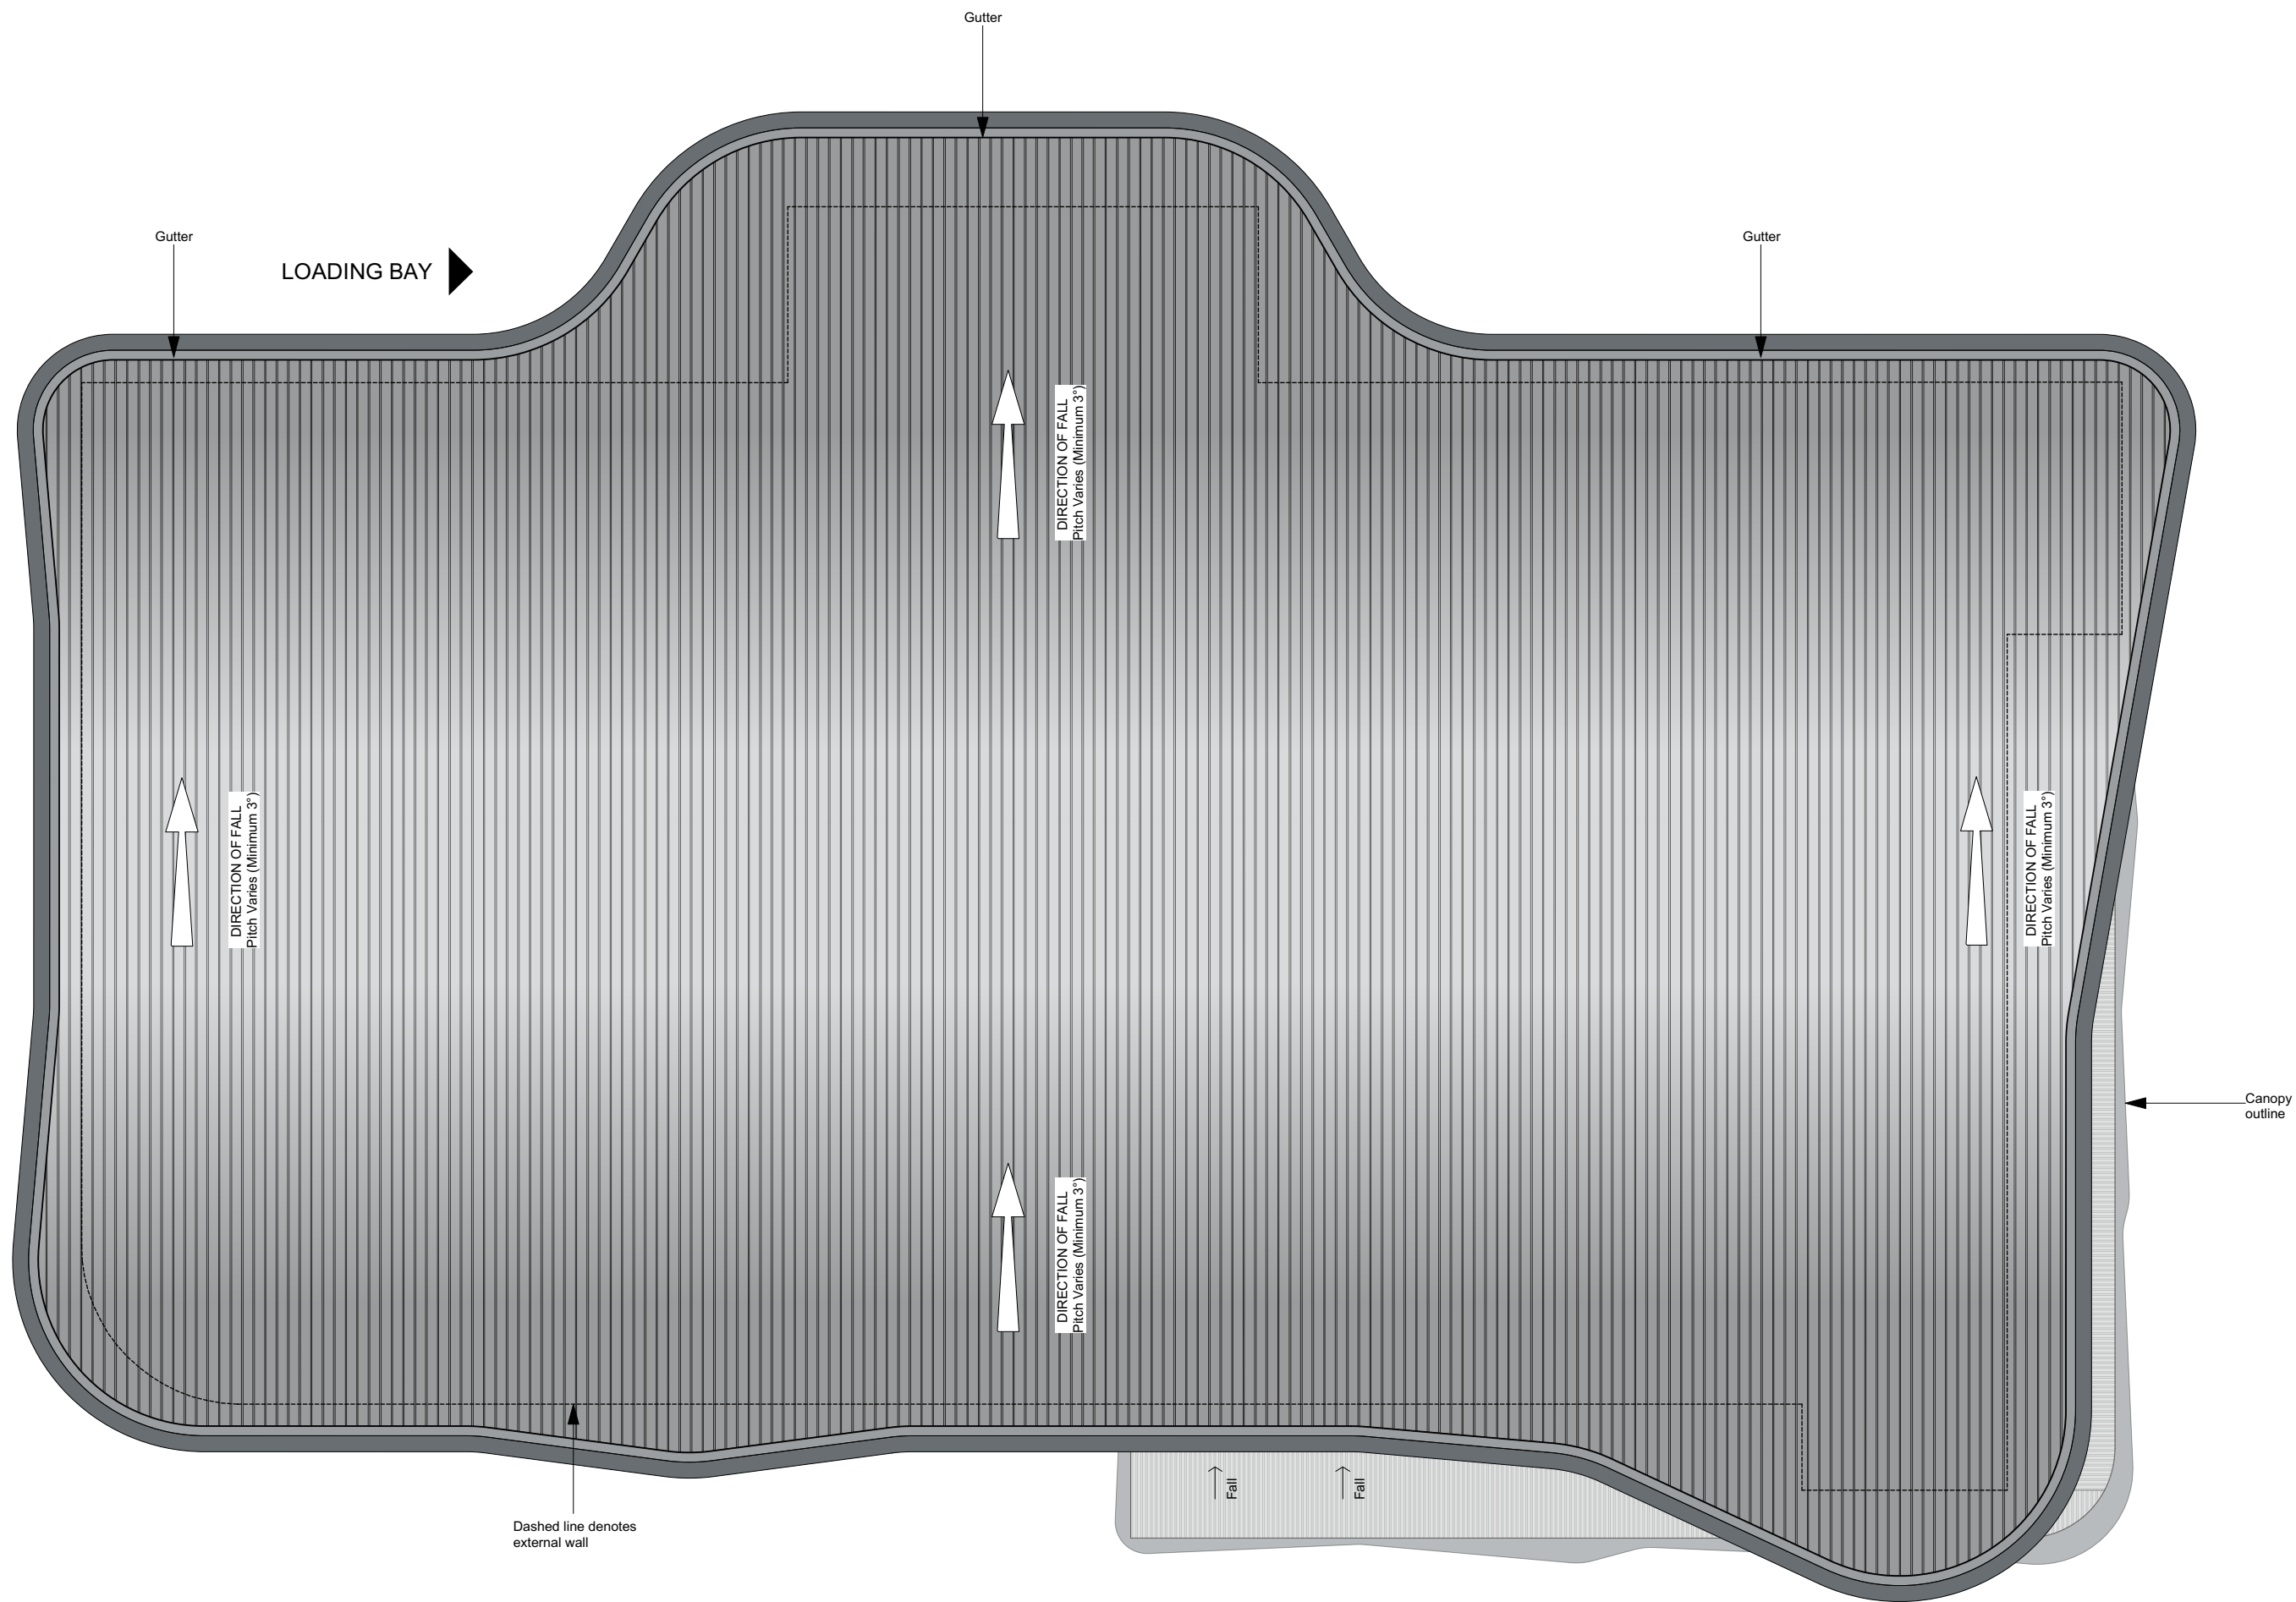

STORE ENTRANCE



Chartered Architects
Chartered Building Surveyors
Interior Designers
CDM Services

Glentworth Court, Lime Kiln Close
Stoke Gifford, Bristol BS34 8SR
+44 (0)117 931 2062
www.kendallkingscott.co.uk



Project
Aldi Porthcawl, Salt Lake North

Client
Aldi Stores Ltd

Scale 1:200
Paper Size ISO A2
Filename 200959 PLANS MASTER.vwx
© Copyright Do not scale this drawing


P4	07/07/21	JS	GS	PV's and mansafe system removed from roof.
P3	03/06/21	JS	GS	Canopy edge reduced in depth.
P2	28/05/21	JS	GS	Roof and canopy outline revised following pre-app consultation.
P1	13/04/21	JS	GS	First Issue
Rev	Date	By	Ap	Note

Drawing Title
PROPOSED ROOF PLAN

Project Number Drawing Number Revision
200959-1360 P4

Date Drawn Checked Purpose/Status
13/04/21 JS GS PLANNING

Check all dimensions and levels on site

 

0 10 15 20 25 M
Scale 1:200 at A2 sheet size

Only to be used on the site for which designed. The electronic transmission of designs/information contained in this drawing is carried out entirely at the User's risk and Kendall Kingscott Ltd. will have no liability for any errors or inaccuracies arising therefrom. The production of amended or updated information from the said designs/information by the User is entirely the responsibility of the User and Kendall Kingscott Ltd. shall have no responsibility in respect thereof whatsoever.