

DRAWING LEGEND

- Application Boundary
- TM Denotes tarmac finish
- BP Denotes block paving
- CC Denotes concrete surface finish
- CS Denotes concrete paving slab finish
- SL Denotes landscaped area with misc planting within application area
- GT Denotes ACO GroundGuard ground reinforcement grid tiles filled with gravel
- RH Denotes rolled hoggin self-binding gravel
- TKR — Timber knee rail
- TPR — Timber post and rail fence (1.2m high)
- CBF — Close boarded fence (1.8m high)
- PF — Paladin fence (2.4m high)
- HOB ● Heavy duty bollards
- New stainless steel anti ram bollards
- LC Lighting Column
- CC Denotes Click & Collect spaces
- EV Electric vehicle charging point
- EV Provision for future electric vehicle charging point

PROPOSED ALDI PARKING: 118 no.


- 100no. Standard spaces
- 7no. P&C spaces
- 5no. Disabled spaces
- 4no. EVCP spaces (1+30 future spaces)
- 2no. Click & Collect spaces

FOOD VILLAGE PARKING: 25 no.

PAVILION PARKING: 22no.

- 12no. Existing spaces
- 10no. Overflow

DRAWING BASED ON TOPOGRAPHICAL SURVEY UNDERTAKEN BY BERRY GEOMATIC SURVEYS, DRAWING NUMBER 46/20, DATED 01/07/20.

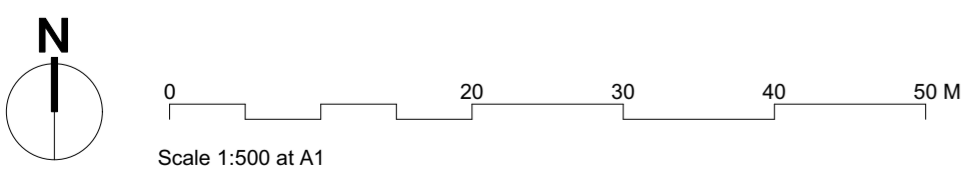

Kendall Kingscott

Project: Aldi Lampeter, Pontfaen Road
 Client: Aldi Stores Ltd

Scale: 1:500
 Paper Size: ISO A1
 Filename: 190866 SITE MASTER.vwx
 Date: 28/09/2021
 Drawing Title: Proposed Site Plan

| | | | | |
|-----|------------|-------|----|---|
| Rev | Date | By | Ap | Note |
| P1 | 28/09/21 | JKCJS | | Updated junction plan. Notes added. Pedestrian access routes updated. |
| P2 | 03/11/2021 | DM JS | | Updated junction plan. Notes added. Pedestrian access routes updated. |

© Copyright. Do not scale this drawing. Check all dimensions and levels on site. Only to be used on the site for which designed. The electronic transmission of design information contained in this drawing is limited to internal use only. No liability for any errors or omissions. The production of amended or updated information from the last design information by the User is entirely the responsibility of the User and Kendall Kingscott Ltd. shall have no responsibility in respect thereof.