



STREET ELEVATION FACING REAR OF STORE

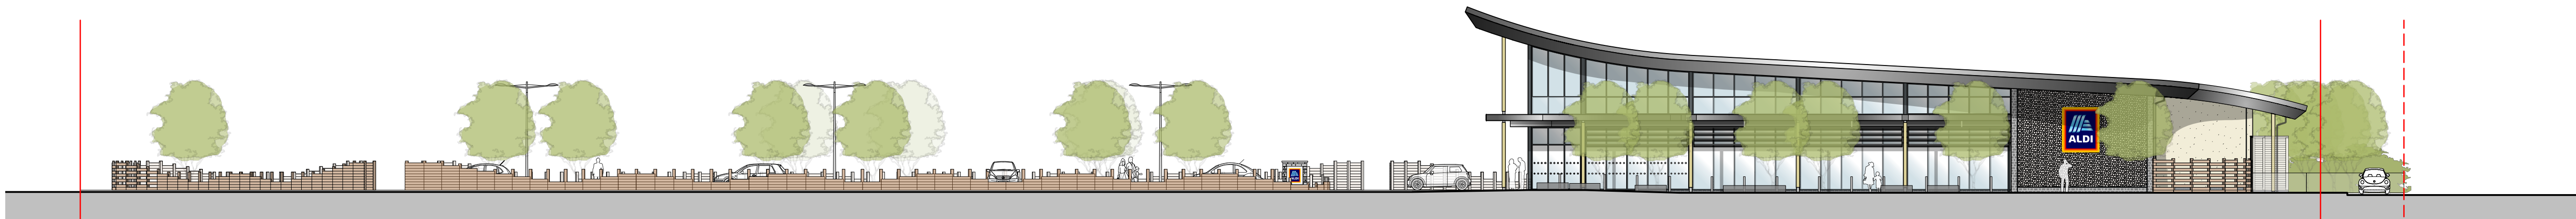

STREET ELEVATION FACING SITE FROM NEW ACCESS RAOD

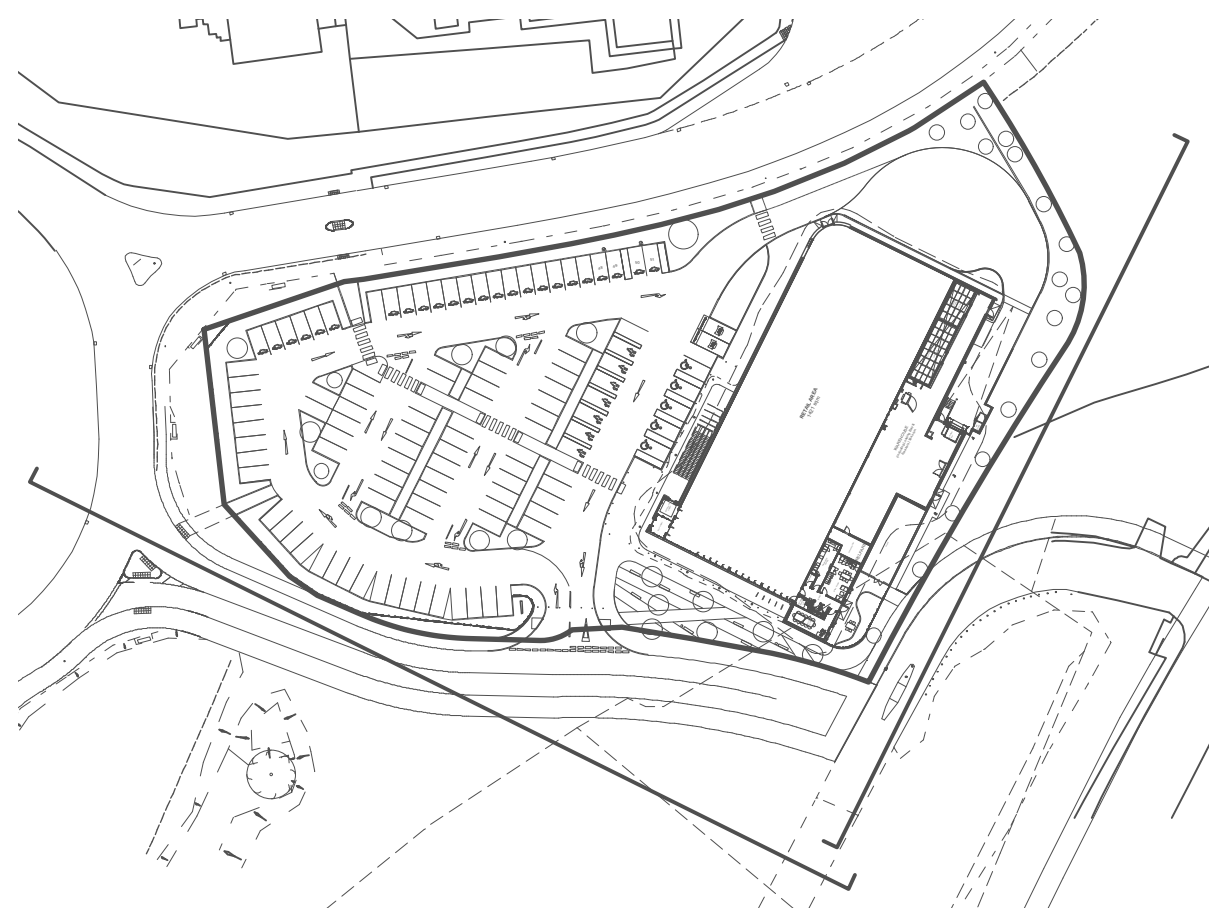

KEY PLAN



Scale 1:200 at A1 sheet size



Kendall Kingscott

Chartered Architects
Chartered Building Surveyors
Interior Designers
CDM Services

Glentworth Court, Lime Kiln Close
Stoke Gifford, Bristol BS34 6SR
+44 (0)117 931 2002
www.kendallkingscott.co.uk

Project
Aldi Porthcawl, Salt Lake North

Client
Aldi Stores Ltd

Scale: Paper Size: Plans: 1:200 ISO A1
© Copyright Do not scale this drawing

P4	28/07/21	JS	GS	Underfloor heating manifold moved inside building. Key Plan updated.
P3	14/07/21	JS	GS	Car park details and boundary feature added.
P2	24/06/21	JS	GS	Pebble effect feature wall added to south-west elevation. Fence to staff amenity area pushed back to building line.
Rev	Date	By	Ap	Note
Drawing Title				
STREET ELEVATIONS				
Project Number		Drawing Number		Revision
200959-1450				P4
Date	Drawn	Checked	Purpose/Status	
01/06/21	JS	GS	PLANNING	

Only to be used on the site for which designed. The electronic transmission of design information contained in this drawing is carried out entirely at the User's risk and Kendall Kingscott Ltd. will have no liability for any errors or inaccuracies arising therefrom. The production of amended or updated information from the said design information by the User is entirely the responsibility of the User and Kendall Kingscott Ltd. shall have no responsibility to support third party software.