


0 20 30 40 50 m

Scale 1:1250 @ A4

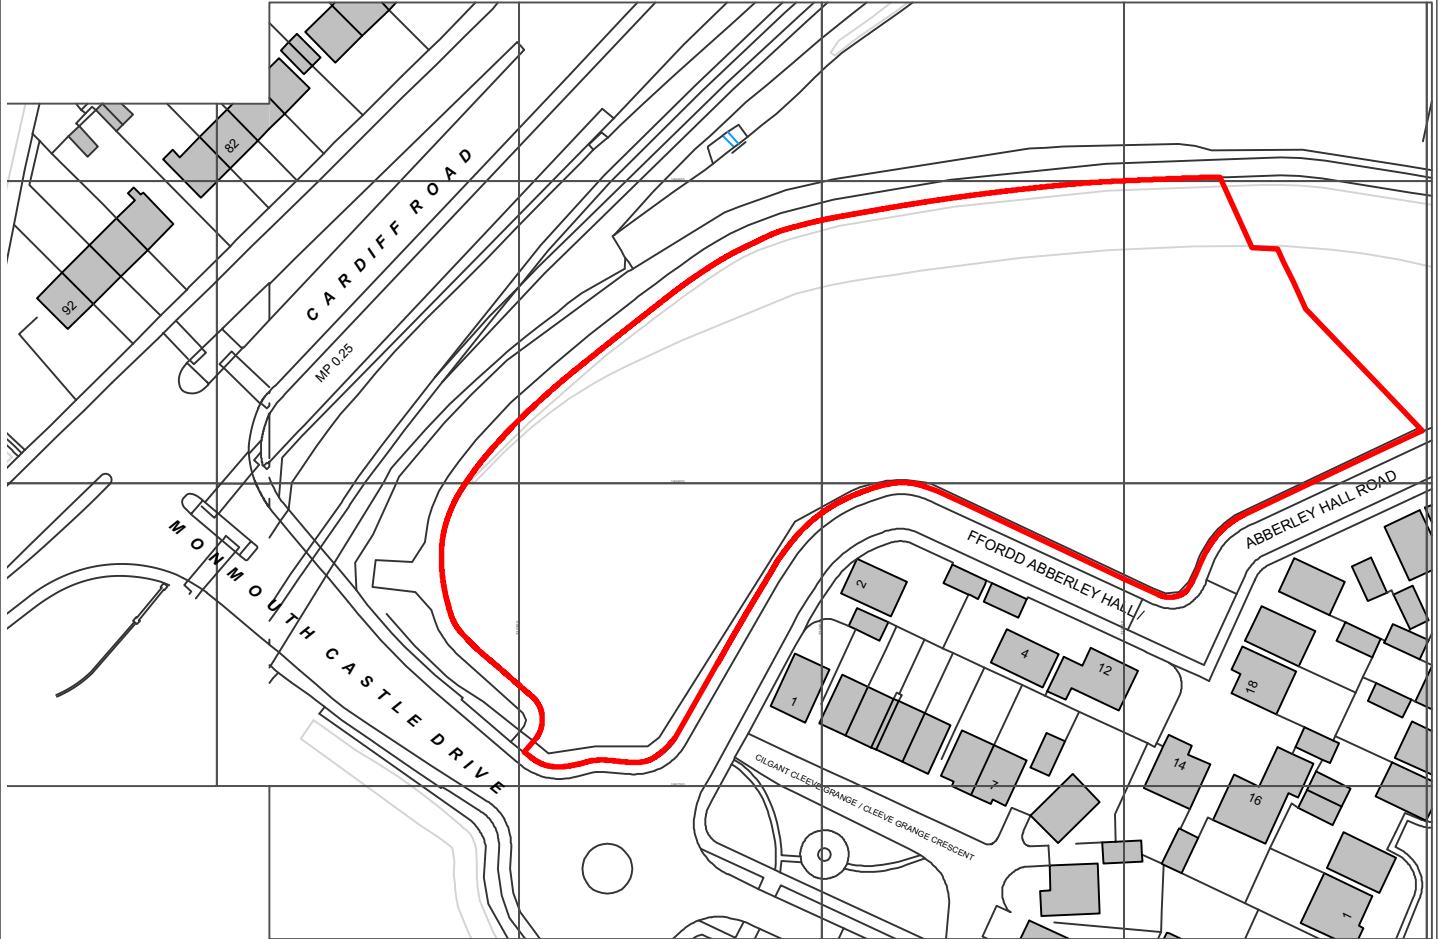

Ordnance Survey, (c) Crown Copyright 2018. All rights reserved. Licence number 100022432

**Application Boundary** ———

**Total Area**

8,153 sq m  
2.015 Acres  
0.815 Hectares



P113/05/20 JKCJS Drawing Issue  
Rv. Date By Ap Note

Drawing Title  
**Site Location Plan**



**Chartered Architects**  
**Chartered Building Surveyors**  
**Interior Designers**  
**CDM Co-ordinators**

Glentworth Court, Lime Kiln Close  
Stoke Gifford, Bristol BS34 8SR  
+44 (0)117 931 2062  
www.kendallkingscott.co.uk

Project  
**Newport, Mon Bank, Cardiff Road**

Client  
**ALDI Stores Ltd**

Scale Paper Size Filename  
**1.1250 A4 180420 Site Location Plan**  
© Copyright. Do not scale this drawing.

Project No. Drawing No. Rev.  
**180420-1000 P1**

Date Drawn Checked Status  
**13/5/20 JKC JS PLANNING**  
Check all dimensions and levels on site.

Only to be used on the site for which designed. The electronic transmission of designs/information contained in this drawing is carried out entirely at the User's risk and Kendall Kingscott Ltd. will have no liability for any errors or inaccuracies arising therefrom. The production of amended or updated information from the said designs/information by the User is entirely the responsibility of the User and Kendall Kingscott Ltd. shall have no responsibility in respect thereof whatsoever.