




Proposed Southern Elevation

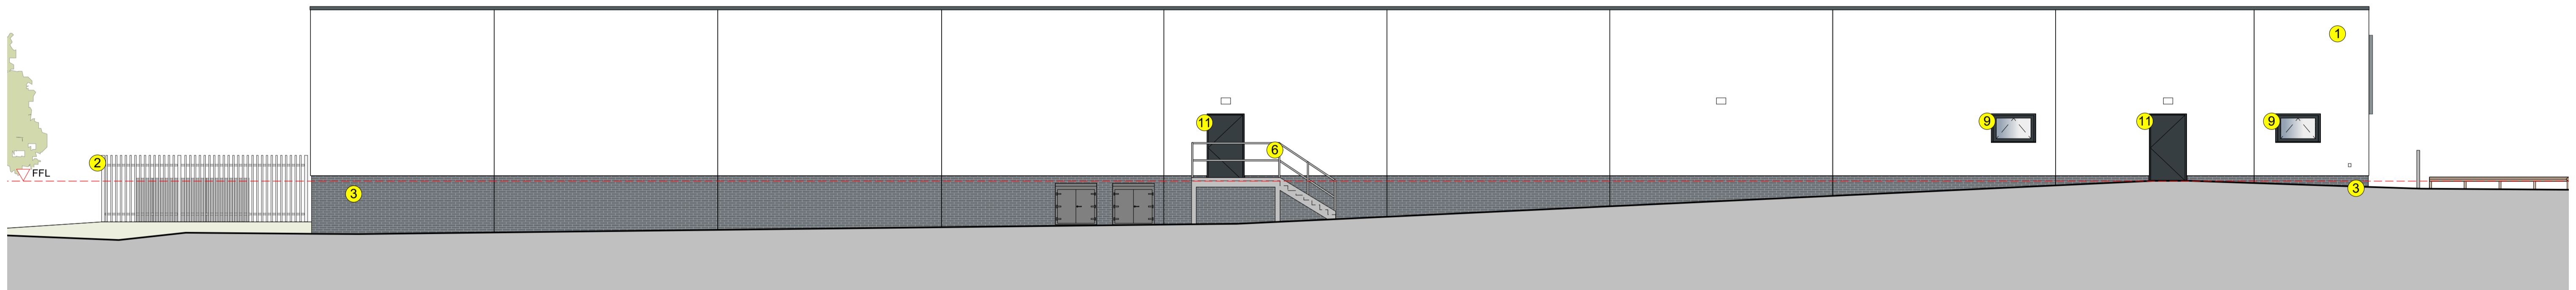


Proposed Northern Elevation

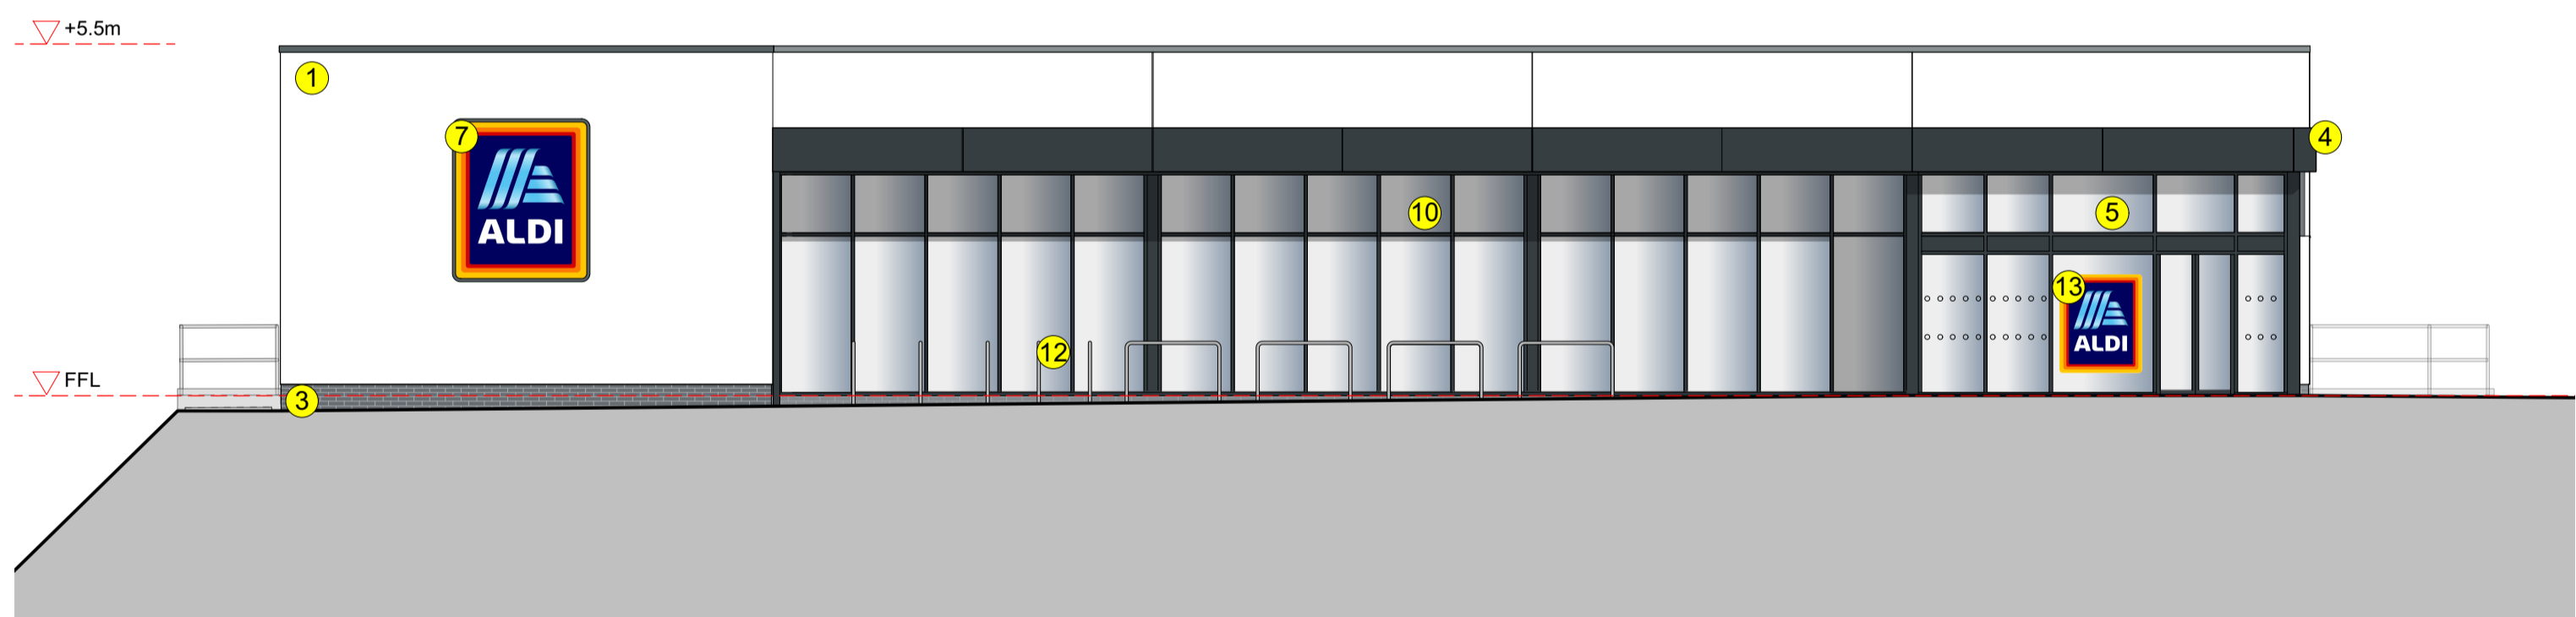

Proposed Western Elevation

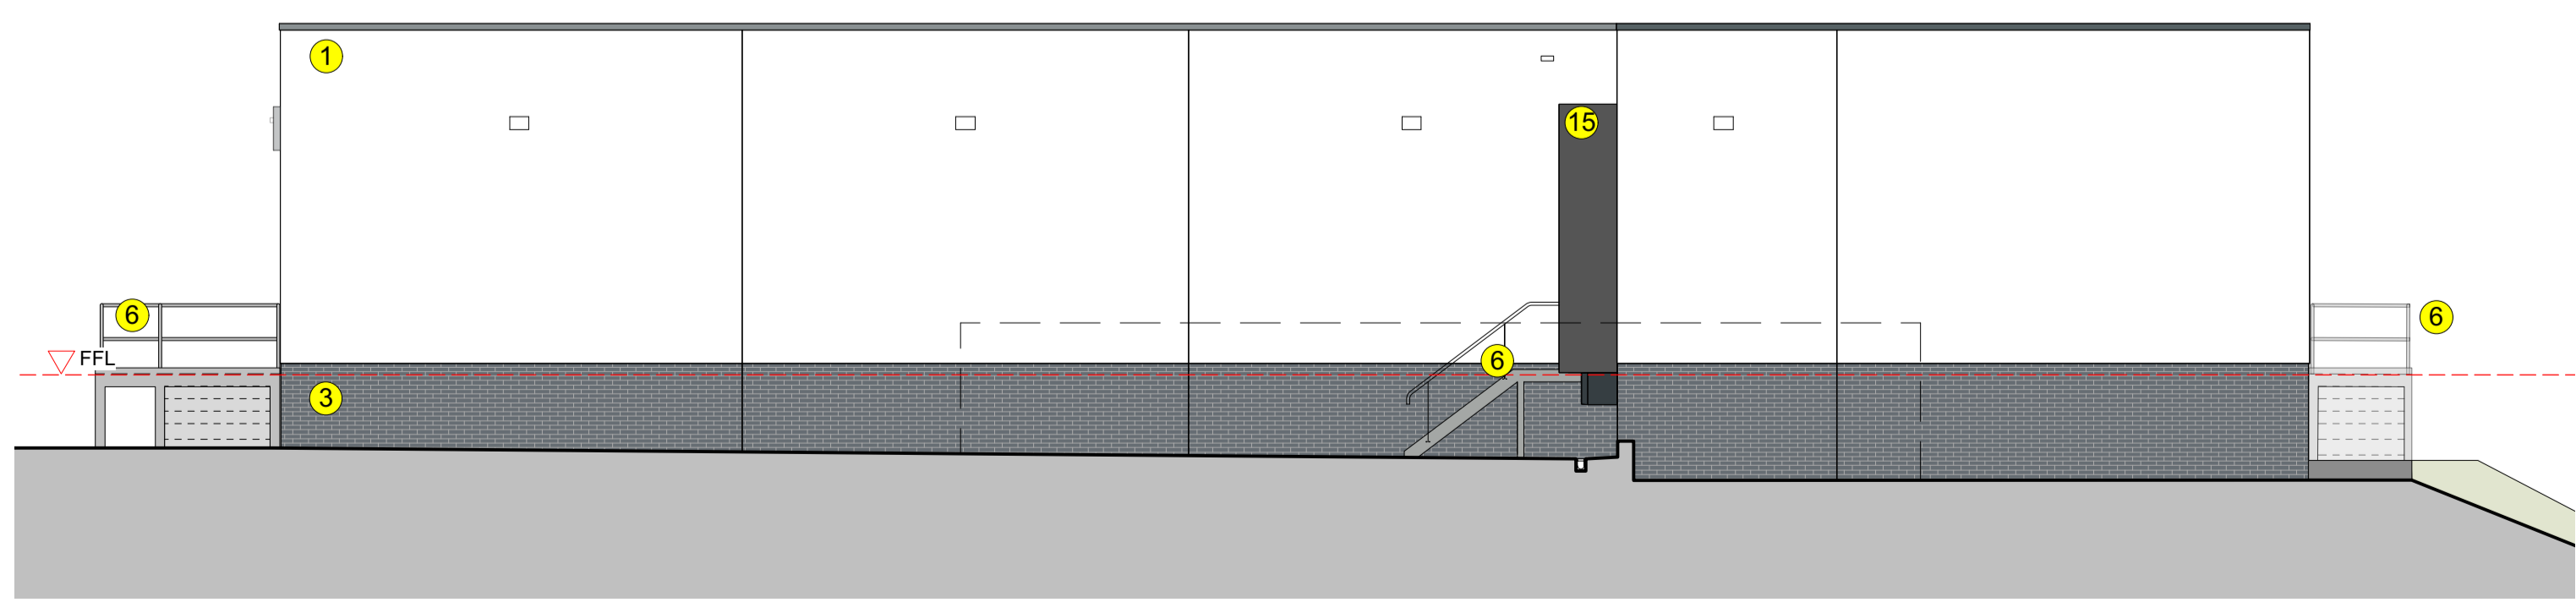

Proposed Eastern Elevation

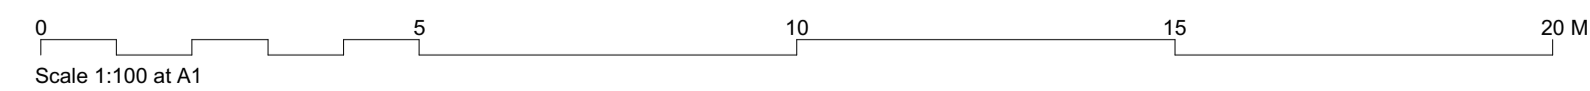

- KEY**
- ① External walls - White render, textured finish
 - ② Refrigeration plant enclosure - Galvanised palisade fence with a lockable door
 - ③ Brickwork plinth - Blockleys Brick Ltd 'Smooth Black' with tarmac Y14 (Black) coloured mortar below rendered panels.
 - ④ Canopy fascia - Polyester powder coated aluminium panels, colour Anthracite Grey (RAL 7016)
 - ⑤ Entrance/exit lobby - Polyester powder coated aluminium frames, colour Anthracite Grey (RAL 7016)
 - ⑥ Handrails - Galvanised tubular steel
 - ⑦ Wall mounted internally illuminated logo sign - Subject to separate advertisement consent application
 - ⑧ Overhead door - PVF coated steel, colour Anthracite Grey (RAL 7016)
 - ⑨ Window - Polyester powder coated aluminium frames, colour Anthracite Grey (RAL 7016)
 - ⑩ Shopfronts - Polyester powder coated aluminium frames, colour Anthracite Grey (RAL 7016)
 - ⑪ Steel escape doors - Polyester powder coated aluminium frames, colour Anthracite Grey (RAL 7016)
 - ⑫ Trolley bay rails - Satin finish stainless steel
 - ⑬ Vinyl Aldi logo sign applied to glazing - Subject to separate advertisement consent application
 - ⑭ High level ribbon windows - Polyester powder coated aluminium frames, colour Anthracite Grey (RAL 7016)
 - ⑮ Curtain Dock Shelter - High quality polyester, colour black



Kendall Kingscott

Chartered Architects
Chartered Building Surveyors
Interior Designers
CDM Services

Glentworth Court, Lime Kiln Close
Stoke Gifford, Bristol BS34 8SR
+44 (0)117 931 2062
www.kendallkingscott.co.uk

Project
Cardiff Road, Newport, Mon Bank

Drawing Title
**Proposed Elevations
Concept II**

Client
Aldi Stores Ltd

Scale: 1:100
Paper Size: ISO A1
Filename: 180420 Proposed Building Plans.vwx
Date: 16/07/20

Project Number: **180420-1413**

Drawing Number: **P1**

Purpose/Status: **PLANNING**

P1 16/07/20 JKCSJS First Issue
Rev Date By Ap Note

© Copyright Do not scale this drawing. Check all dimensions and levels on site.