


Planting Schedule

Trees					
Number	Species	Height	Girth	Specification	Density
4	Acer campestre	400-450cm	16-18cm	RB; Extra Heavy Standard; clear stem minimum 200cm; Double staked	Counted
2	Betula pubescens	400-450cm	16-18cm	RB; Extra Heavy Standard; clear stem minimum 200cm; Double staked	Counted
7	Carpinus betulus	450-500cm	16-18cm	RB; Extra Heavy Standard; clear stem minimum 200cm; Double staked	Counted
5	Prunus padus	400-450cm	16-18cm	RB; Extra Heavy Standard; clear stem minimum 200cm; Double staked	Counted
8	Sorbus torminalis	400-450cm	16-18cm	RB; Extra Heavy Standard; clear stem minimum 200cm; Double staked	Counted
Total :26					

Native Hedgerow				
Number	Species	Height	Specification	Percentage Contribution
81	Acer campestre	60-80cm	1+1: BR: Transplant: Rabbit spiral and cane	15%
81	Corylus avellana	60-80cm	1+1: BR: Transplant: Rabbit spiral and cane	15%
286	Crataegus monogyna	60-80cm	1+1: BR: Transplant: Rabbit spiral and cane	55%
81	Ilex aquifolium	60-80cm	1+1: BR: Transplant: Rabbit spiral and cane	15%
Total :529				



- Key:
- Site Boundary
 - Existing Trees
 - Proposed Tree Planting
 - Existing Hedgerow
 - Proposed Native Hedgerow
 - Proposed Strong Lawn Grass Mix (EG22)
 - Proposed Pond Edge Meadow Mix (EP1)
 - Mown grass paths

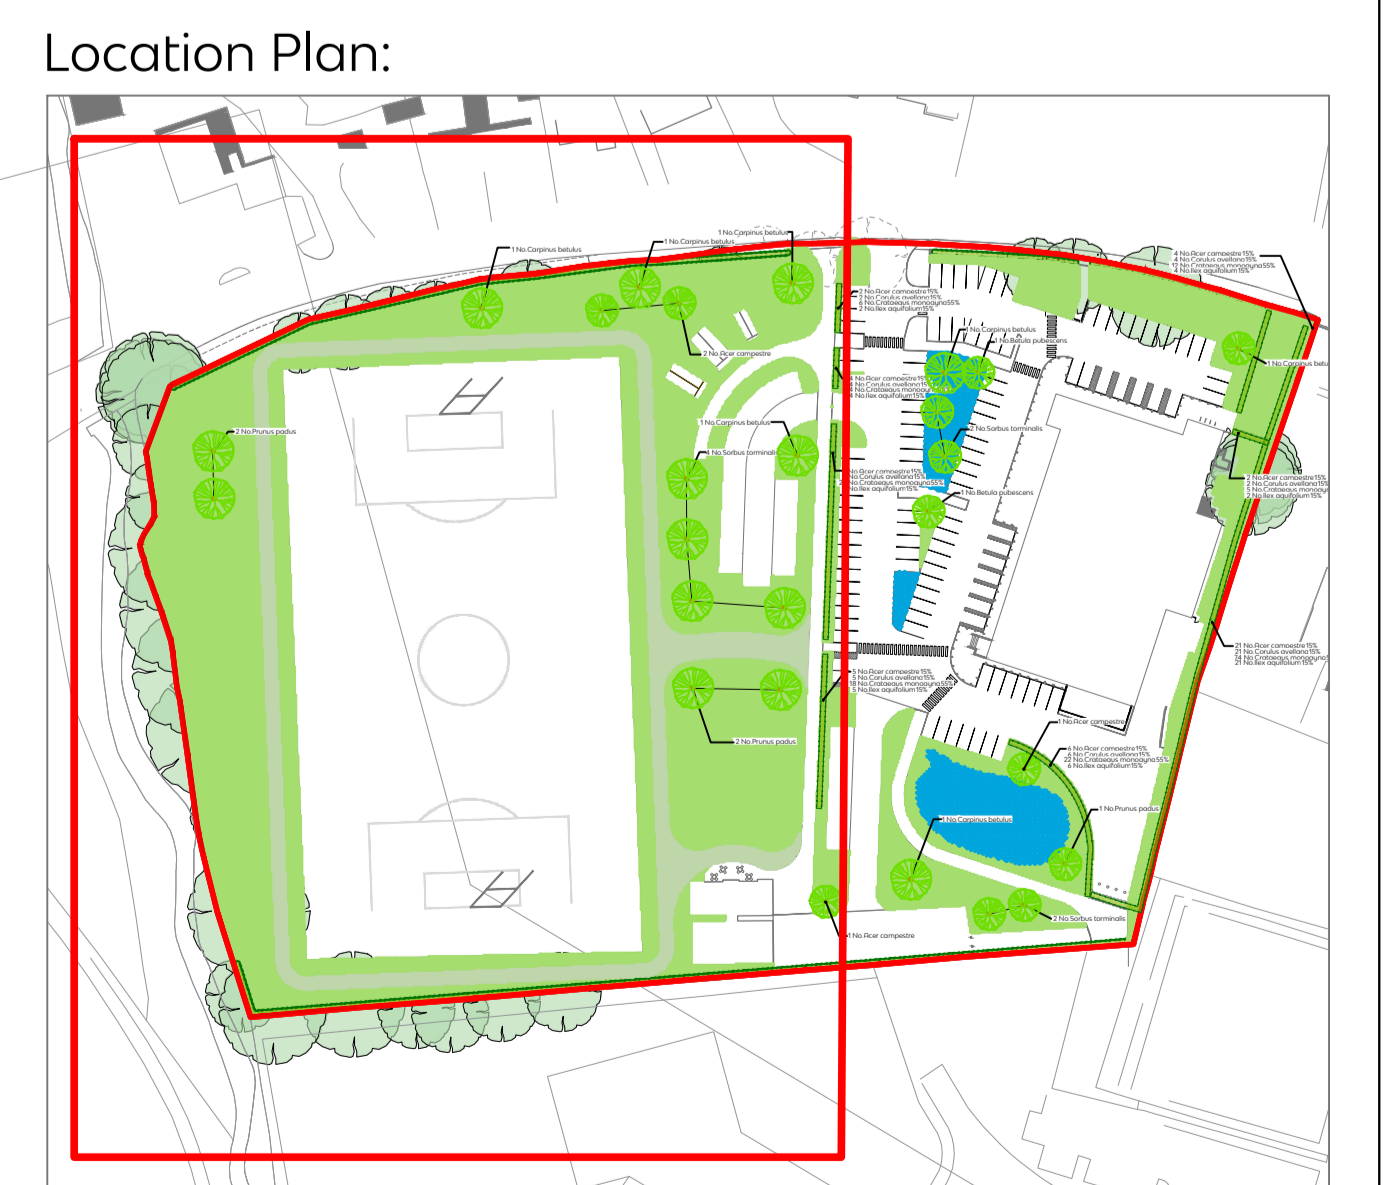

This document should not be relied on or used in circumstances other than those for which it was prepared and for which Tyler Grange was appointed.
 Tyler Grange accepts no responsibility for this document to any other party other than the person by whom it was appointed.
 Tyler Grange Group Ltd
 Copyright © Tyler Grange Group Ltd 2021

Rev	Description	Date

Project title
 Pontfaen Road, Lampeter
 Drawing title
 Soft Landscaping Proposals (Sheet 1)

Date
 09/11/2021
 Scale
 1:200 @ A0
 Drawing number
 13550/P13
 Drawn
 FB
 Checked
 LS
 Approved
 -
 Revision
 -