




Section A



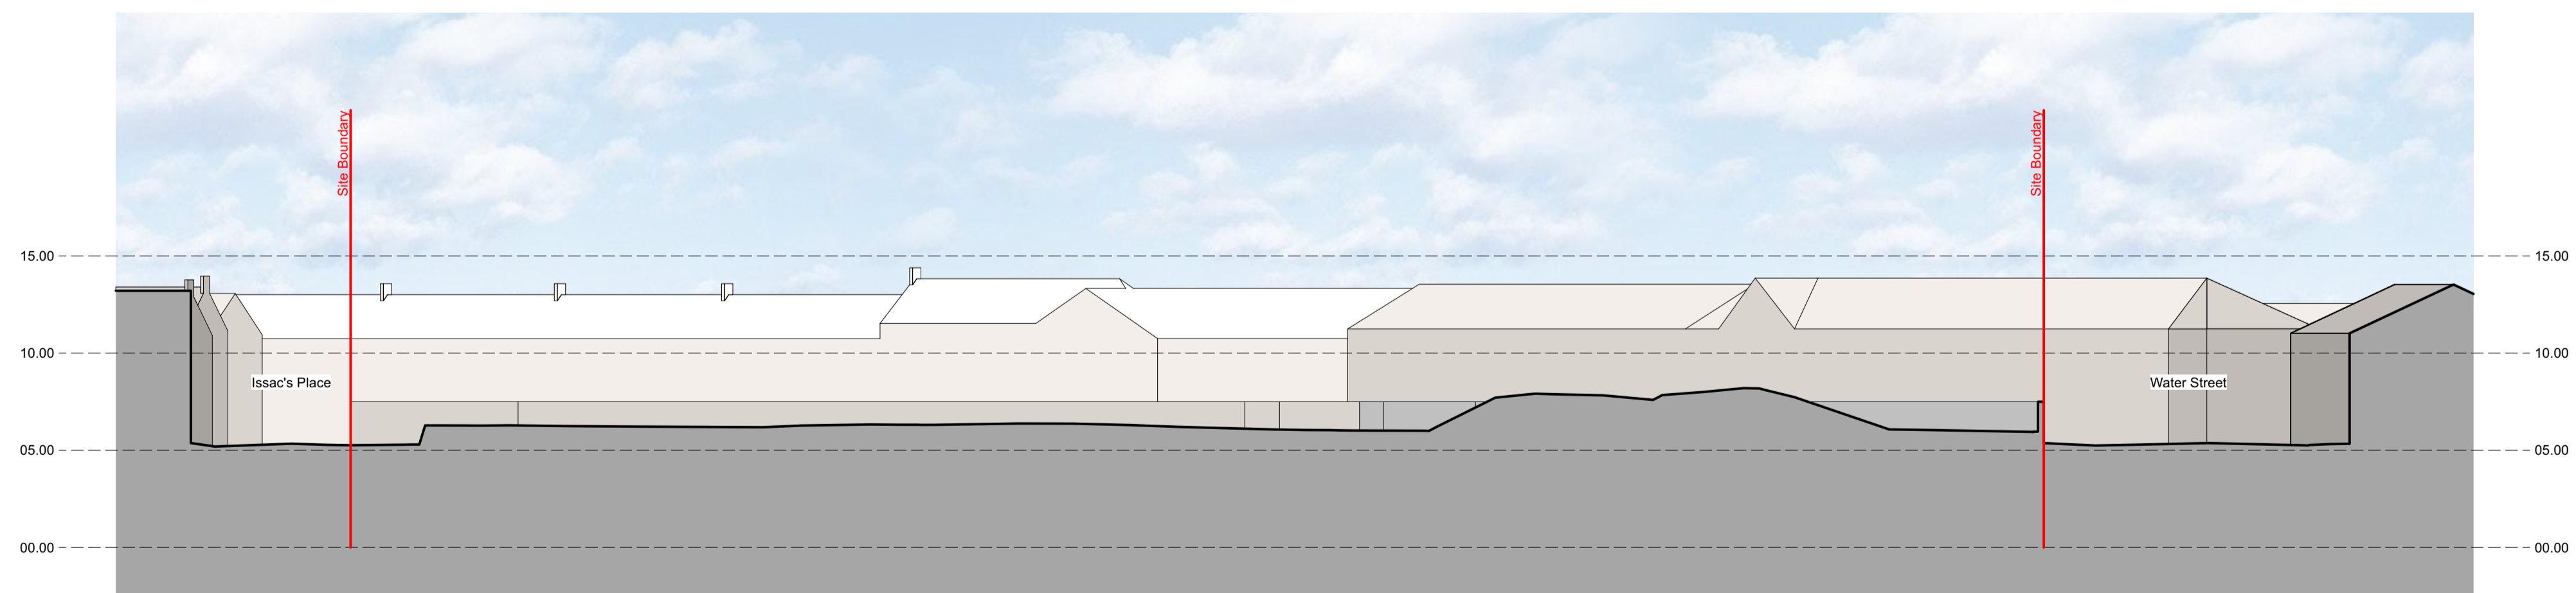

Section B

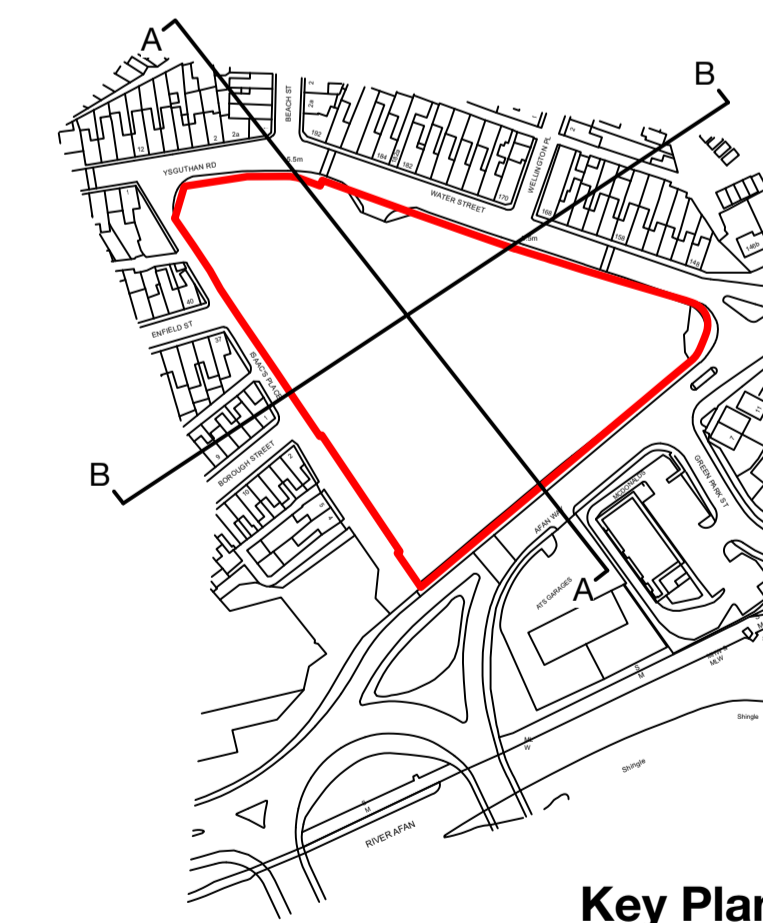

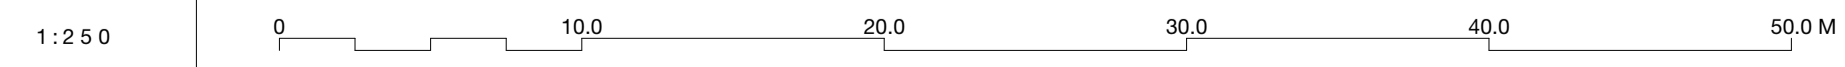Key Plan



| | | |
|---|--|--|
|  | Project Burrows Yard, Afan Way, Port Talbot | P01 20/03/23 JS GS First Issue |
| | Client Aldi Stores Ltd | Drawing Title EXISTING SITE SECTIONS |
|  | Project Number 170466-1250 | Revision P01 |
| Chartered Architects Chartered Building Surveyors Interior Designers CDM Services Glenworth Court, Lime Kiln Close Stoke Gifford, Bristol BS34 5SR +44 (0)117 931 2062 www.kendallkingscott.co.uk | Scale: Paper Size: Drawing: 1:250 ISO A1 170466 PORT TALBOT_PLANNING.vwx | Date: 20/03/23 Drawn: JS Checked: GS Approved/Status: PLANNING |
| <small> © Copyright Do not scale this drawing. Check all dimensions and levels on site. Only to be used on the site for which designed. The electronic transmission of design information contained in this drawing is carried out entirely at the User's risk and Kendall Kingscott Ltd will have no liability for any errors or inaccuracies arising therefrom. The production of amended or updated information from the said design information to the User is entirely the responsibility of the User and Kendall Kingscott Ltd shall have no responsibility to support third party software. </small> | | |