
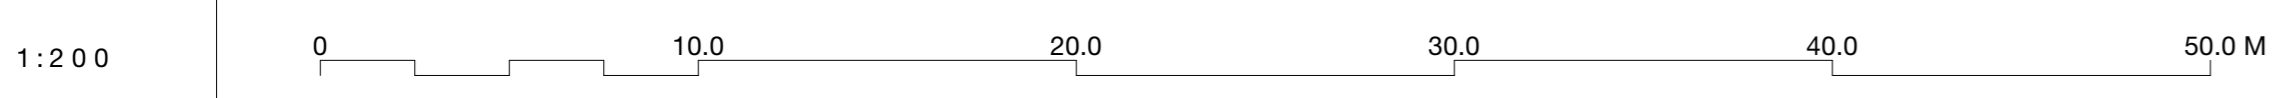


- KEY**
- Application Boundary
 - Denotes tarmac finish
 - Denotes concrete surface finish
 - Denotes concrete slab finish
 - Denotes gravel finish
 - Denotes conservation paving, colour charcoal grey
 - Denotes block paving, herringbone pattern, permeable / non-permeable
 - Denotes outdoor paving tile, Urbex Natural 600 x 600mm
 - Denotes outdoor paving tile - 45 degrees, Urbex Charcoal 600 x 600mm
 - Denotes landscaped area with misc planting within application area. Refer to separate soft landscaping proposals
 - Denotes parking space with electric vehicle charging point
 - Denotes parking space with infrastructure installed for the future conversion to electric vehicle charging point
 - Existing tree. Refer to arboricultural report
 - Proposed tree. Refer to soft landscaping proposals
 - Existing site level
 - Proposed site level
 - Timber acoustic grade fence
 - 1.8m high timber close boarded fence
 - 1.1m high railing
 - 0.45m high timber knee rail
 - Denotes lighting column
 - Heavy duty bollards
 - New stainless steel anti ram bollards

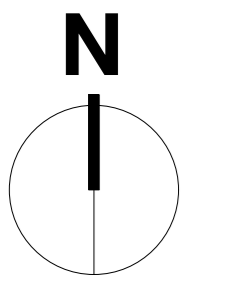

Kendall Kingscott
 Burrows Yard, Afan Way, Port Talbot

ALDI Chartered Architects
 Chartered Building Surveyors
 Interior Designers
 CDM Services

ALDI Stores Ltd

Project Number: **170466-1320** Revision: **P02**

Client: **ALDI Stores Ltd**

1200 ISO A0 T1066-PORT TALBOT_PLANNING.rvt 28/10/2023 JS JS GS PLANNING

PO2 08/06/23 JS GS External lighting column and bollard positions updated.
 PO1 20/03/23 JS GS Final Issue
 Rev Date By App Note

Check all dimensions and levels are correct.
 Do not scale this drawing.