
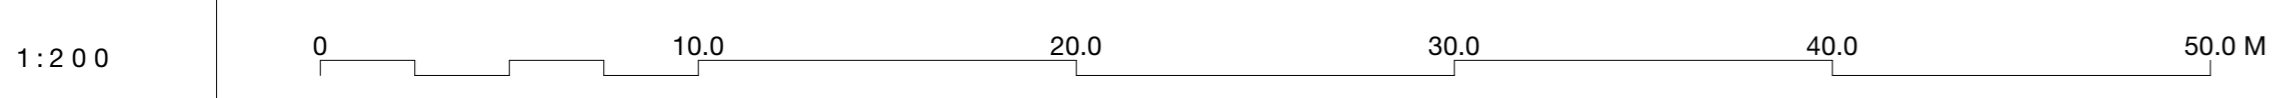


- KEY**
- Existing brick facing masonry wall retained and repaired as necessary
  - New brick facing masonry wall / retaining wall
  - Existing concrete retaining wall supporting highway
  - Proposed 1.1m high metal railing
  - Proposed 1.8m high close boarded timber fence
  - Proposed vehicle restraint barrier
  - Existing galvanised highway barrier
  - Proposed 0.45m high timber knee rail
  - Proposed galvanised steel handrail / guarding
  - Acoustic grade fence to external plant enclosure
  - 2.5m high galvanised steel palisade fence to external plant enclosure
  - Concrete trief kerb

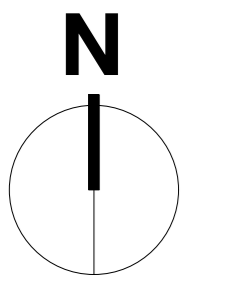

**Kendall Kingscott**  
Chartered Architects  
Chartered Building Surveyors  
Interior Designers  
CDM Services

1200 ISO A0  
44 0117 511 2002  
www.kendallkingscott.co.uk

Project Number: **170466-1330**

Client: Aldi Stores Ltd

Location: Burrows Yard, Afan Way, Port Talbot

Date: 28/10/2023

Scale: 1:200

Project: 170466-1330

Phase: P02

Author: JS

Check of drawings and scale on site

Rev	Date	By	App	Note
P01	20/03/23	JS	GS	External lighting columns and bollard positions updated.
P02	28/10/23	JS	GS	Final Issue