






Section A

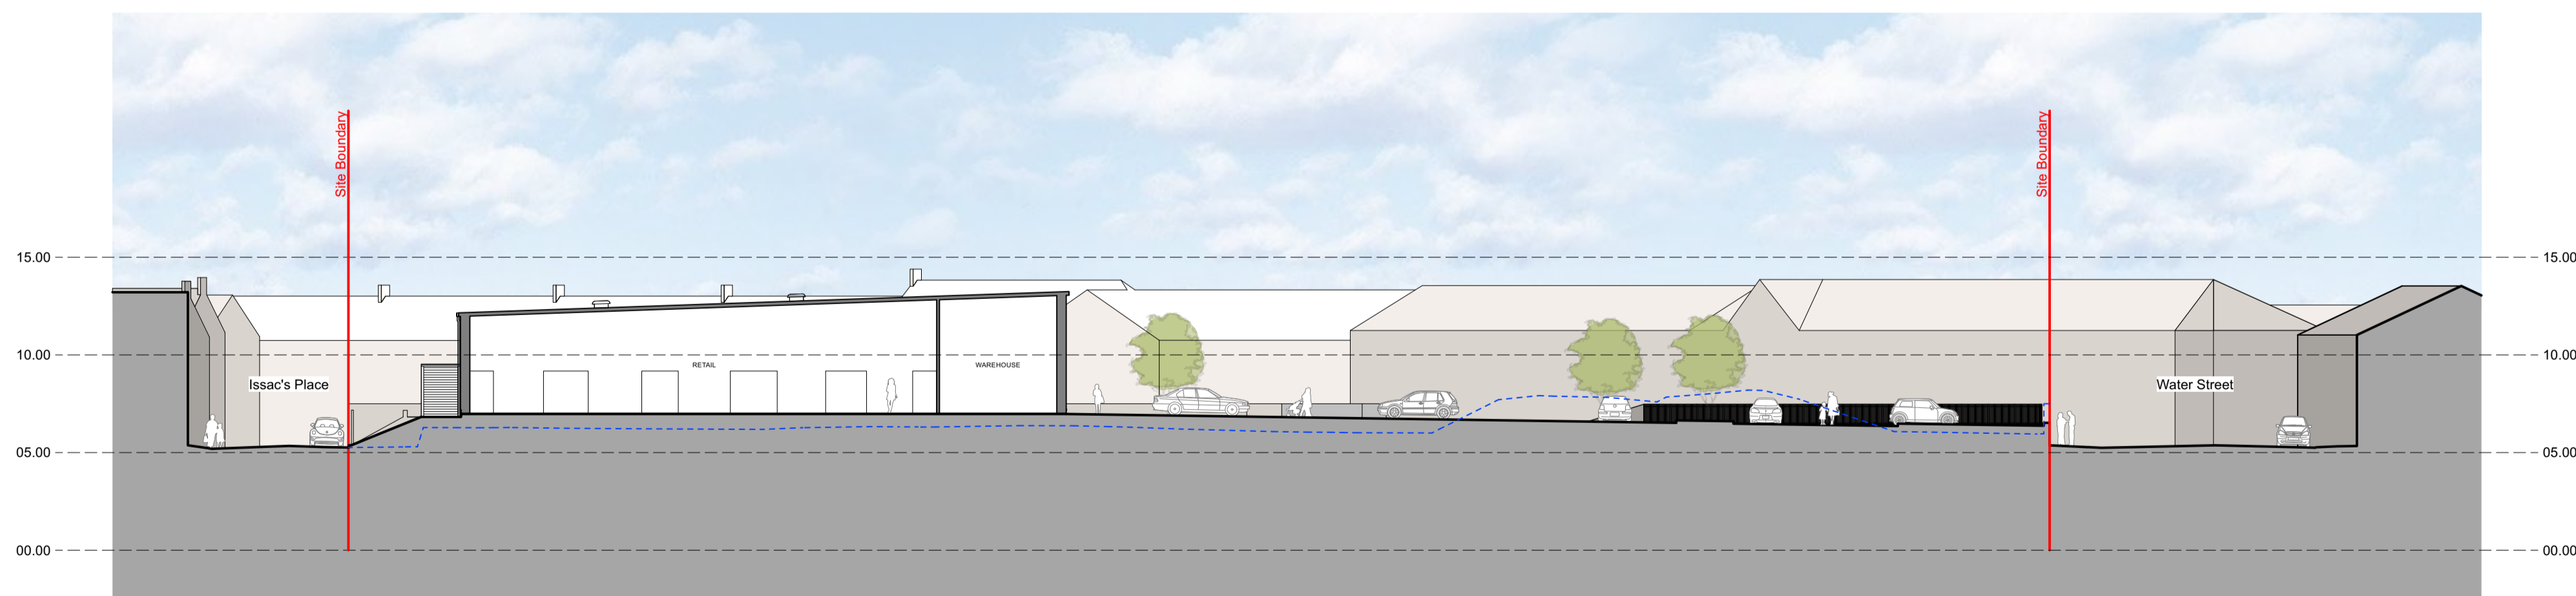


Section B

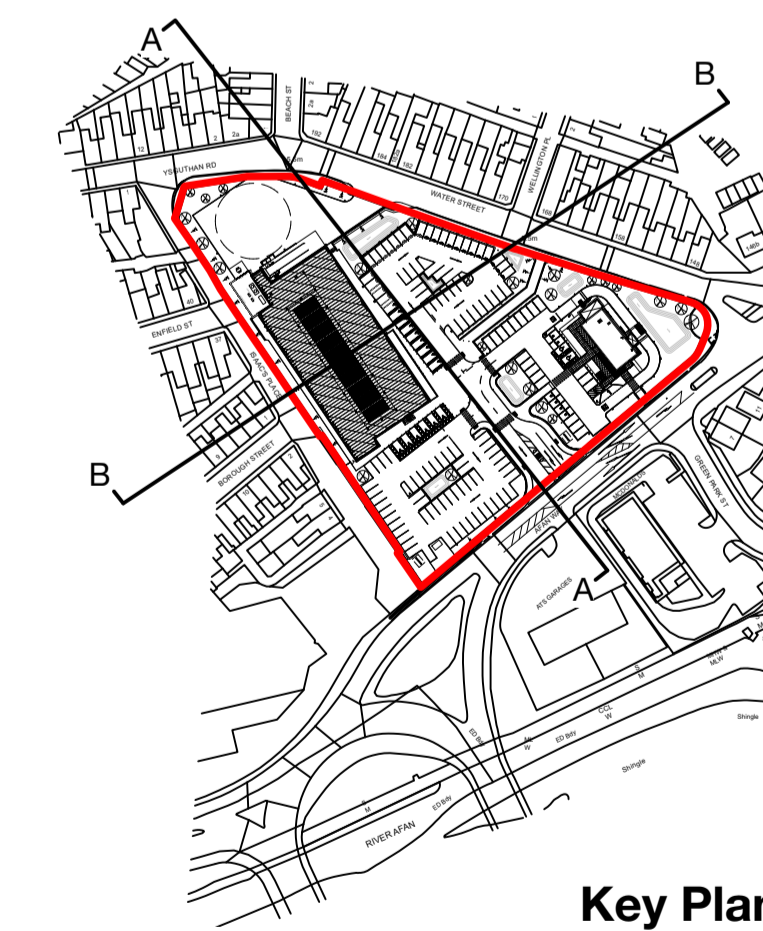

Key Plan

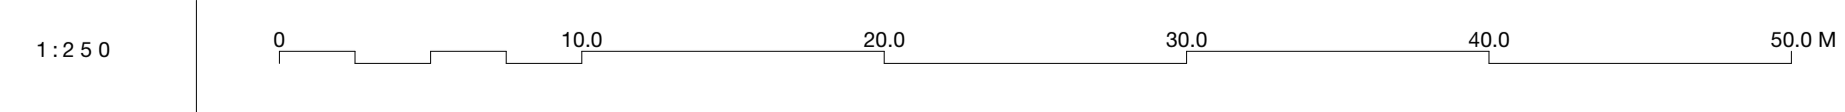



Kendall Kingscott
Chartered Architects
Chartered Building Surveyors
Interior Designers
CDM Services

Project: **Burrows Yard, Afan Way, Port Talbot**

Client: **Aldi Stores Ltd**

Scale: **1:250 ISO A1**

File Name: **170466 PORT TALBOT_PLANNING.vrx**

Date: **20/03/23**

Scale: **1:250 ISO A1**

File Name: **170466 PORT TALBOT_PLANNING.vrx**

Date: **20/03/23**

Rev	Date	By	App	Note
P03	07/07/23	JS	GS	Acoustic fence to external plant area revised to 3m high.
P02	09/06/23	JS	GS	External lighting column and bollard positions updated.
P01	20/03/23	JS	GS	First issue

PROPOSED SITE SECTIONS

Project Number	Drawing Number	Revision
170466-1450		P03

Date: **20/03/23** Drawn: **JS** Checked: **GS** Purpose/Status: **PLANNING**

ALDI logo

© Copyright. Do not scale this drawing. Check all dimensions and levels on site.

Only to be used on the site for which designed. The electronic transmission of design information contained in this drawing is carried out entirely at the User's risk and Kendall Kingscott Ltd. shall have no liability for any errors or inaccuracies arising therefrom. The production of amended or updated information from the said design information to the User is entirely the responsibility of the User and Kendall Kingscott Ltd. shall have no responsibility in respect thereof whatsoever.