



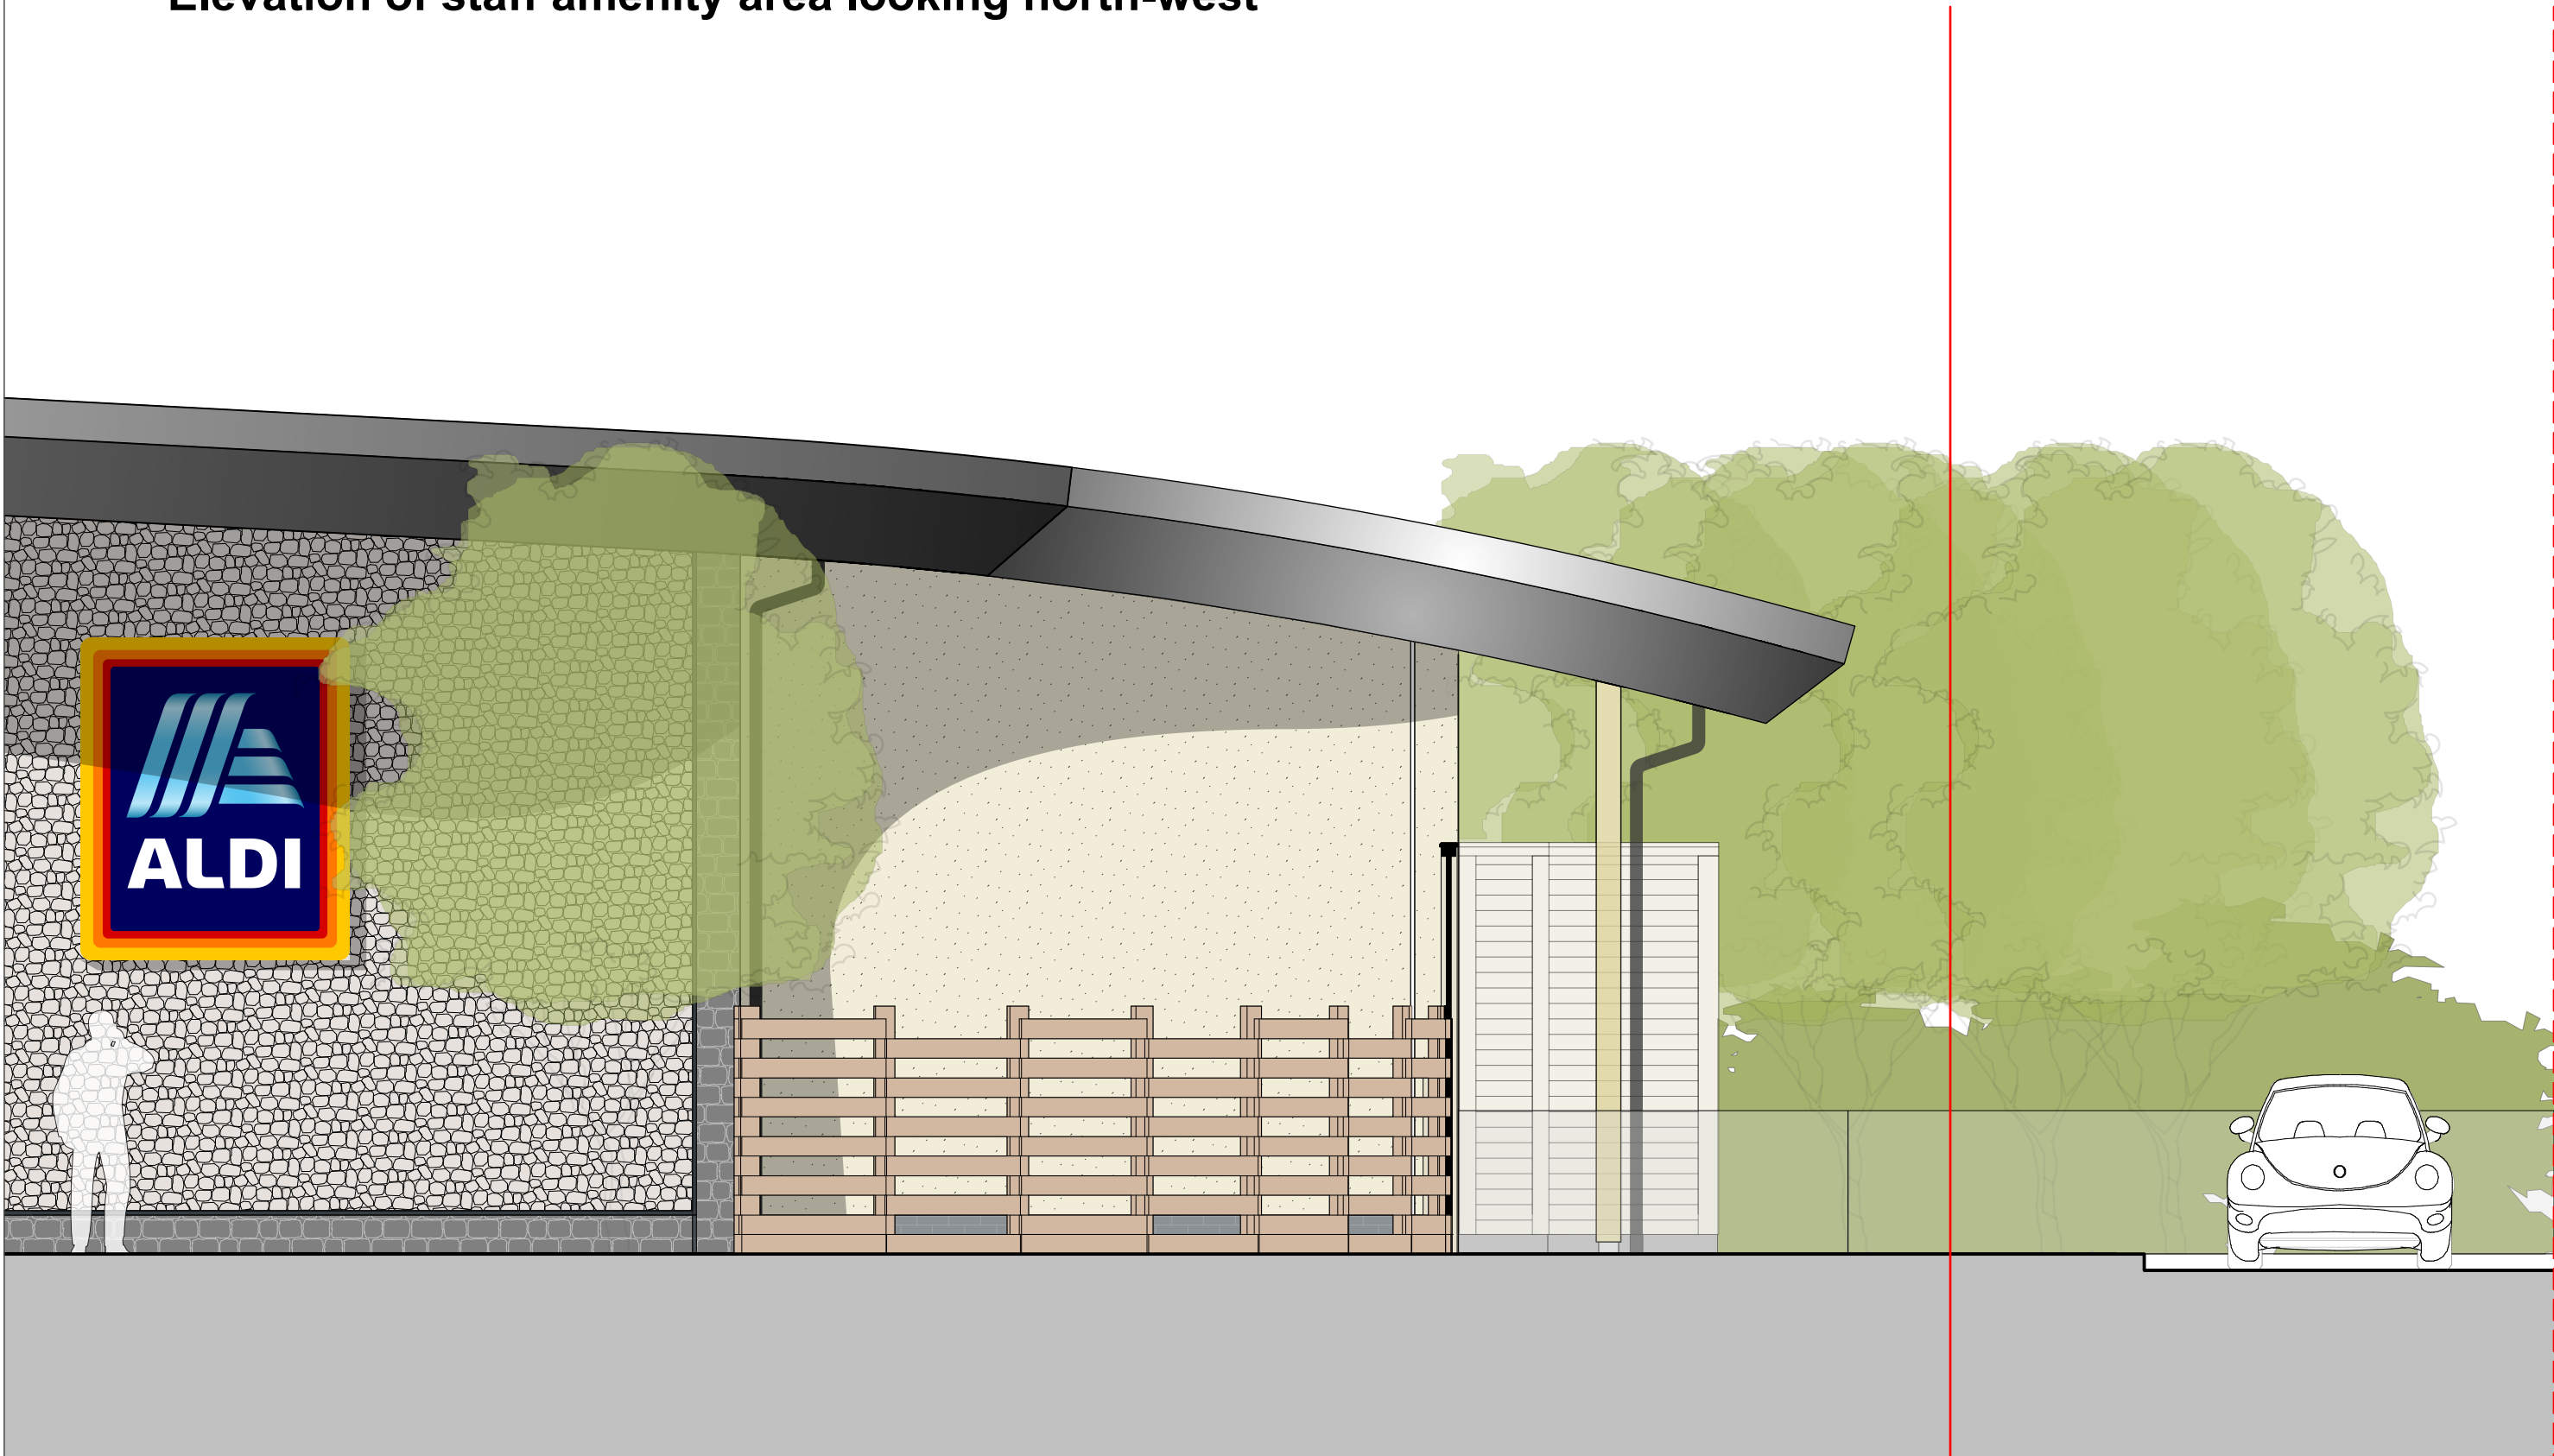


Elevation of staff amenity area looking north-west




Elevation of staff amenity area looking north-east

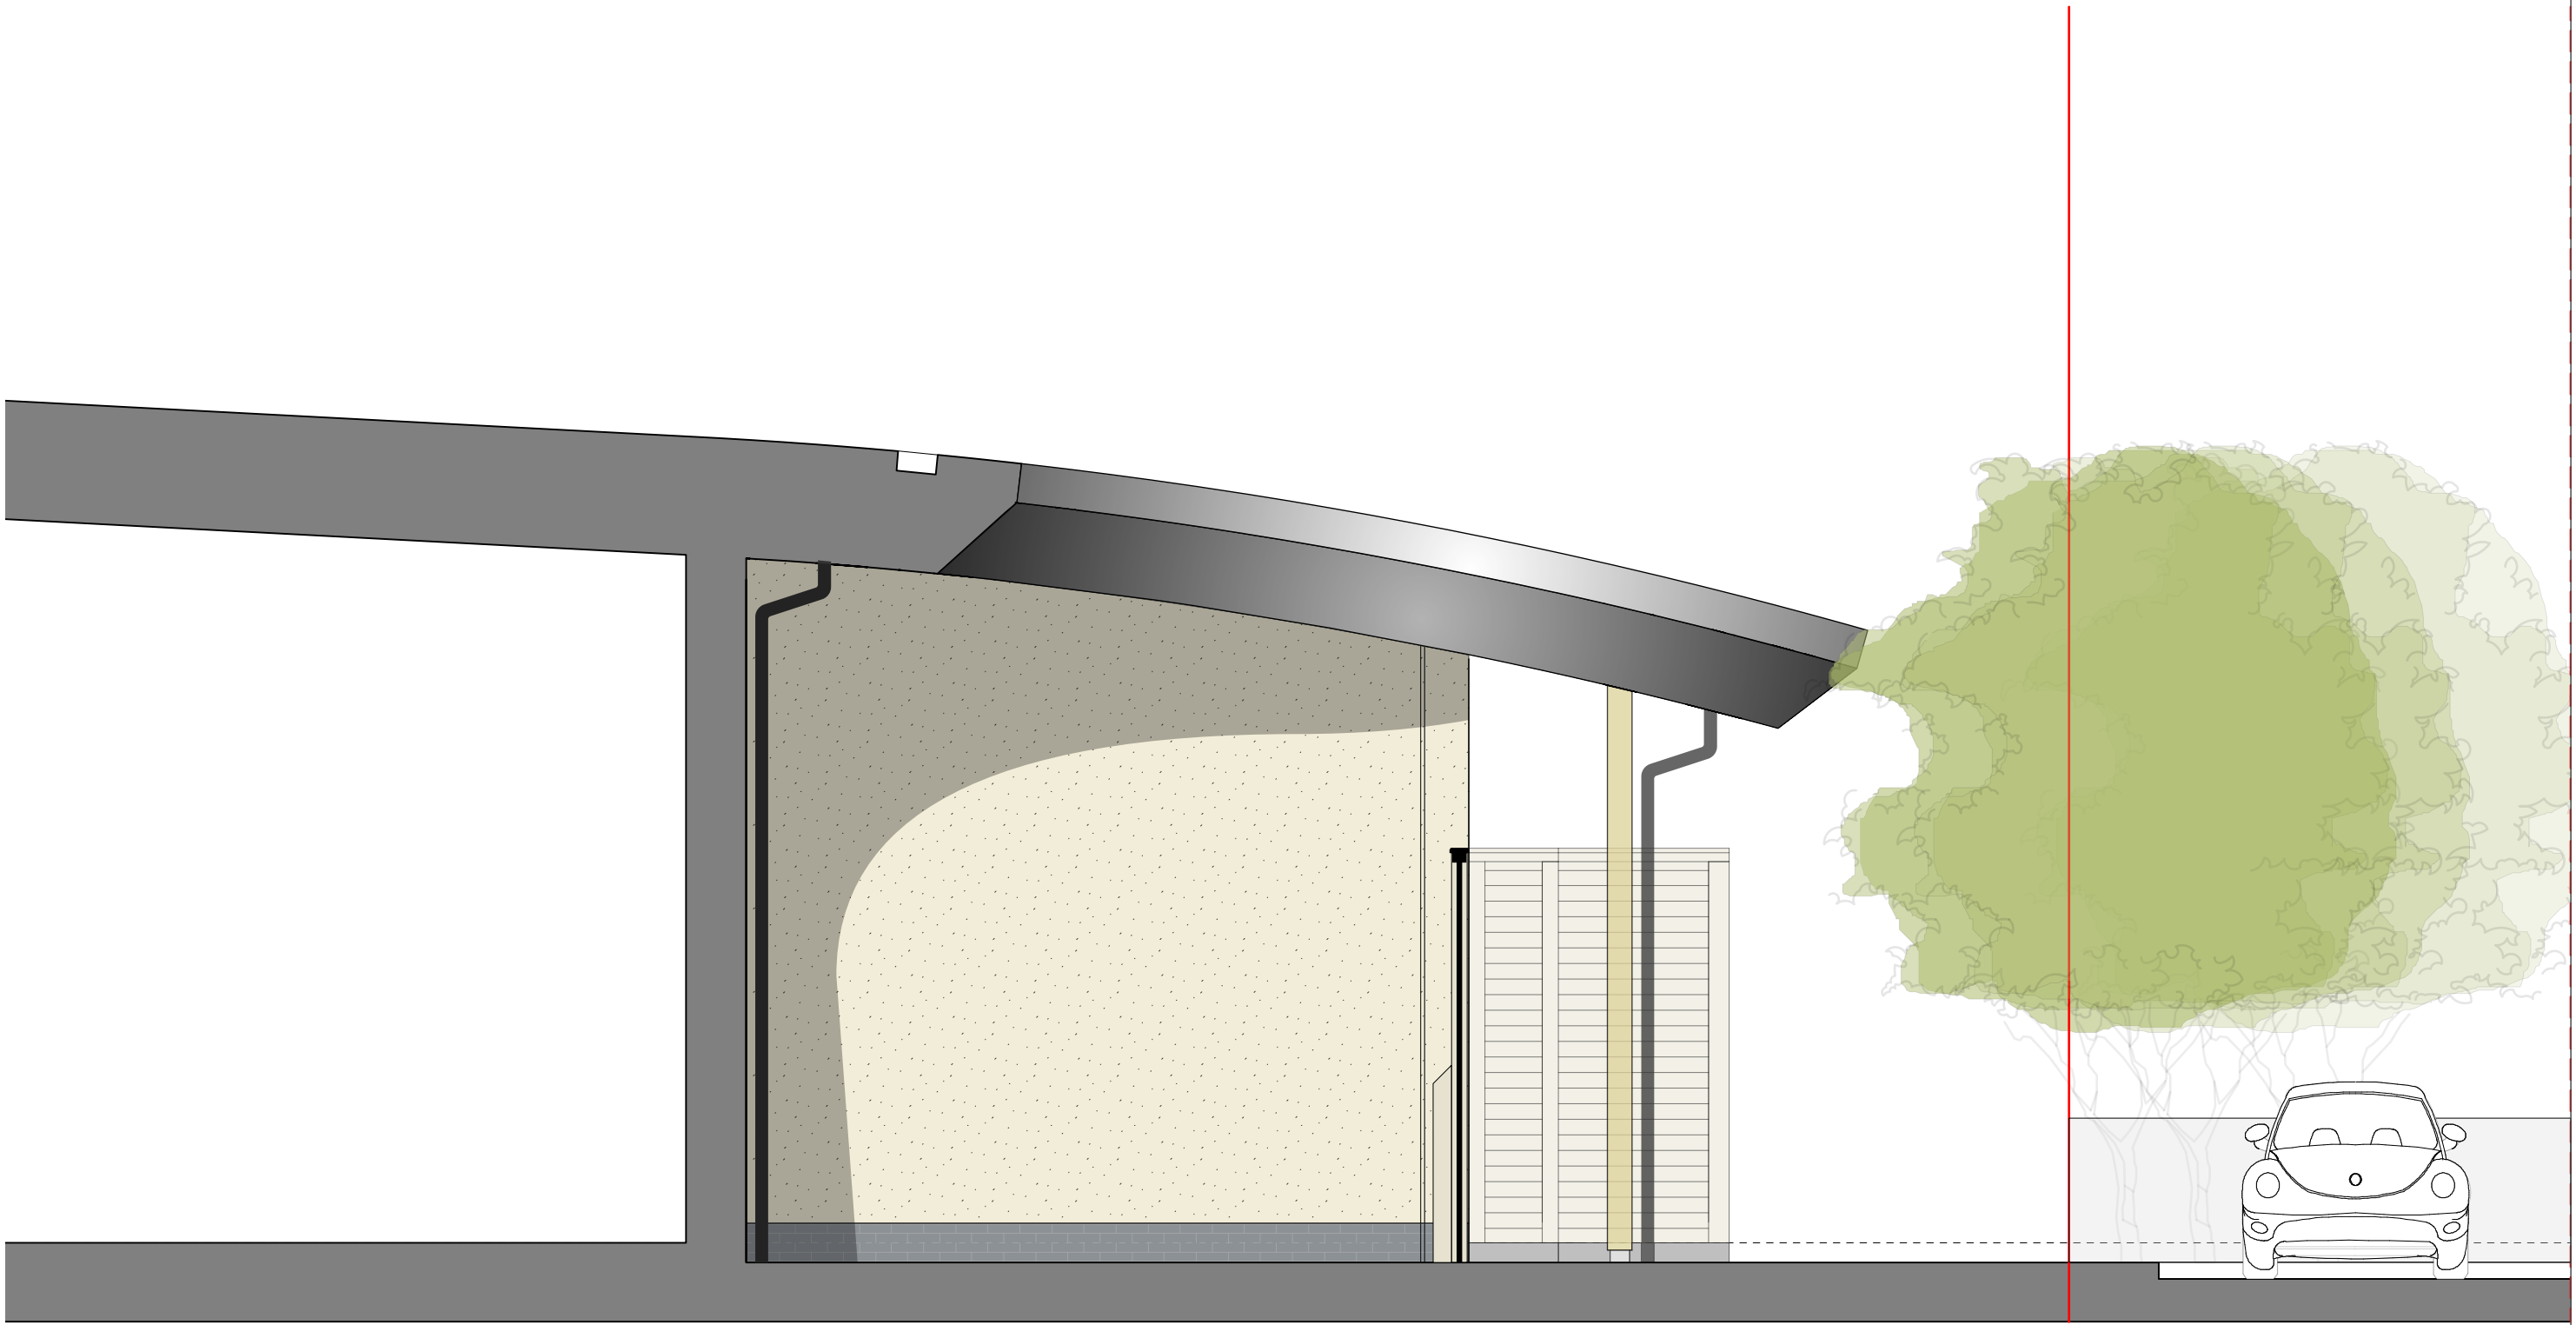

Section through external plant area

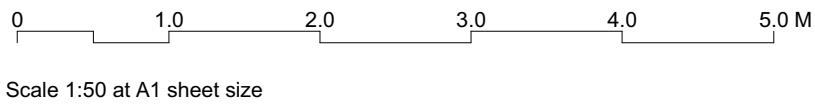



Kendall Kingscott

Chartered Architects
Chartered Building Surveyors
Interior Designers
CDM Services

Project
Aldi Porthcawl, Salt Lake North

Client
Aldi Stores Ltd

Scale
1:50

Paper Size
ISO A1

Filename
200959 SECTION MASTER.vwx

© Copyright
Do not scale this drawing

P4	28/07/21	GS	JS	Underfloor heating manifold moved inside building.
P3	14/07/21	JKC	JS	Boundary information updated
P2	24/06/21	JS	GS	Fence to staff amenity area pushed back to building line.
Rev	Date	By	Ap	Note

Drawing Title DETAILED SECTIONS STAFF AMENITY	Project Number 200959-1471	Drawing Number P4
Date 01/06/21	Drawn JS	Checked GS
Purpose/Status PLANNING		

Only to be used on the site for which designed. The electronic transmission of design information contained in this drawing is carried out entirely at the User's risk and Kendall Kingscott Ltd. will have no liability for any errors or inaccuracies arising therefrom. The production of amended or updated information from the said design information by the User is entirely the responsibility of the User and Kendall Kingscott Ltd. shall have no responsibility in respect thereof whatsoever.