




Section 1

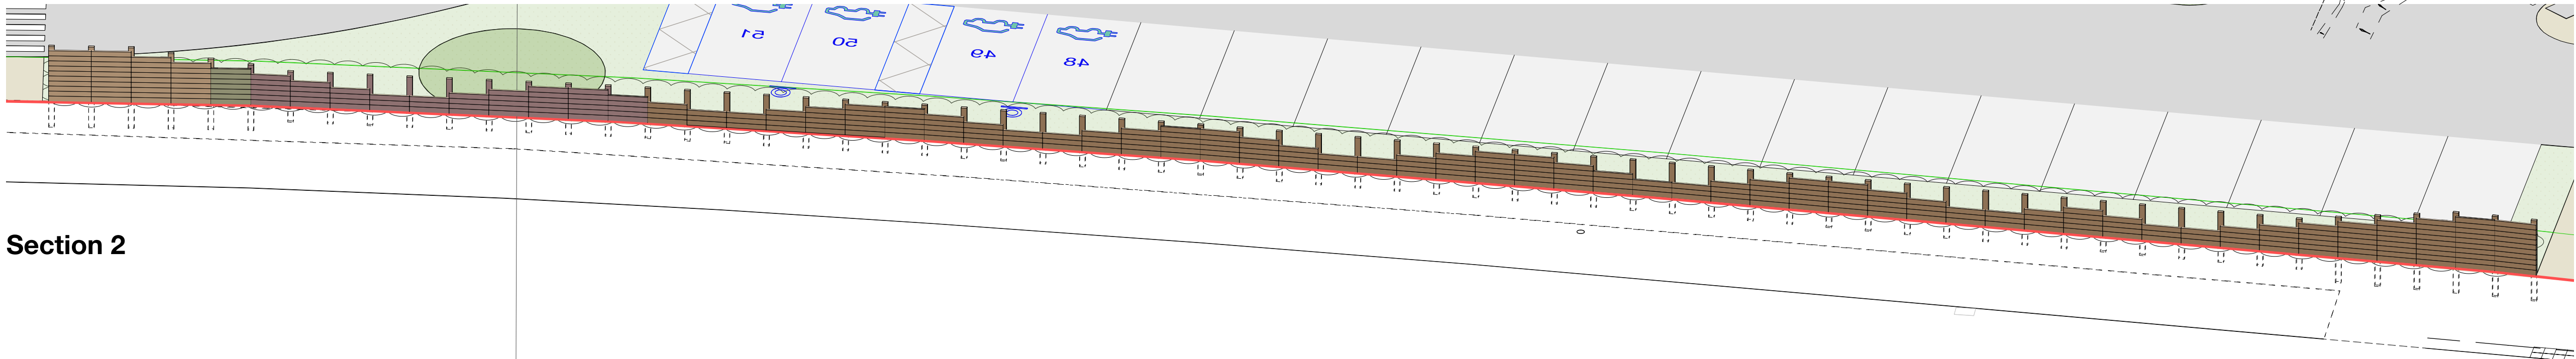



Section 2

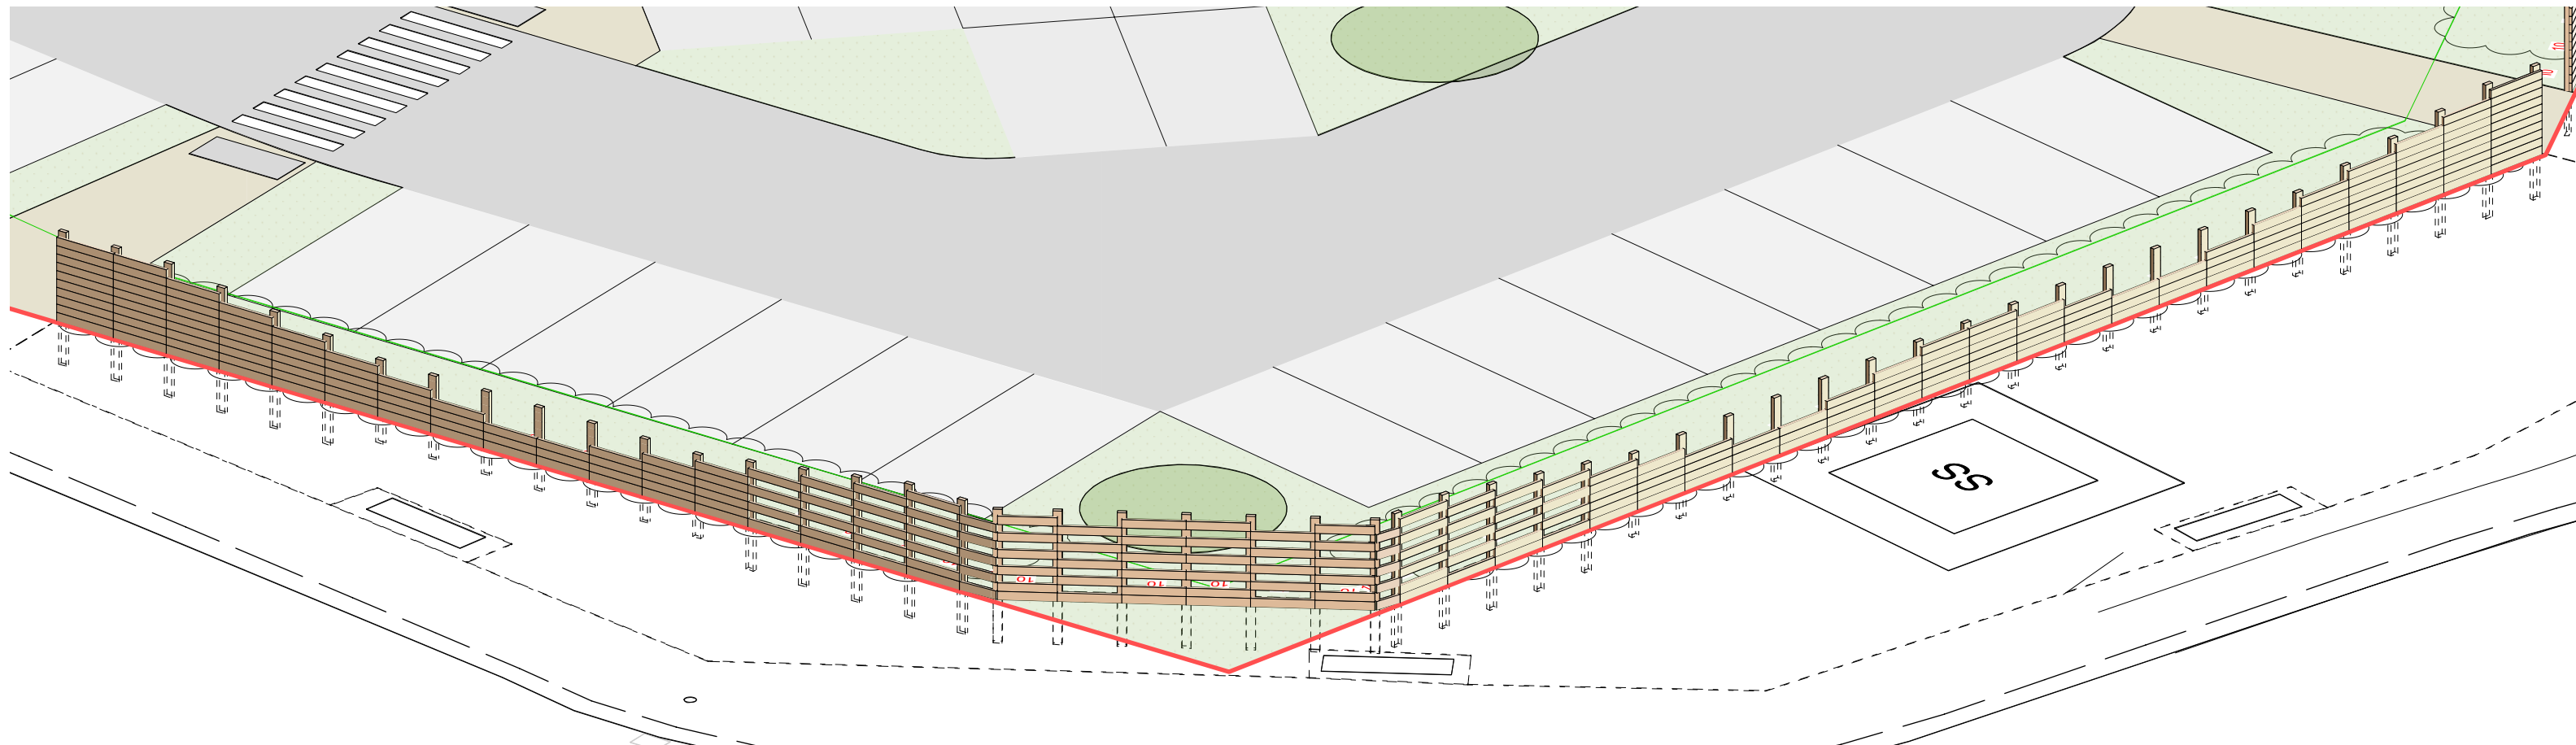

Section 3

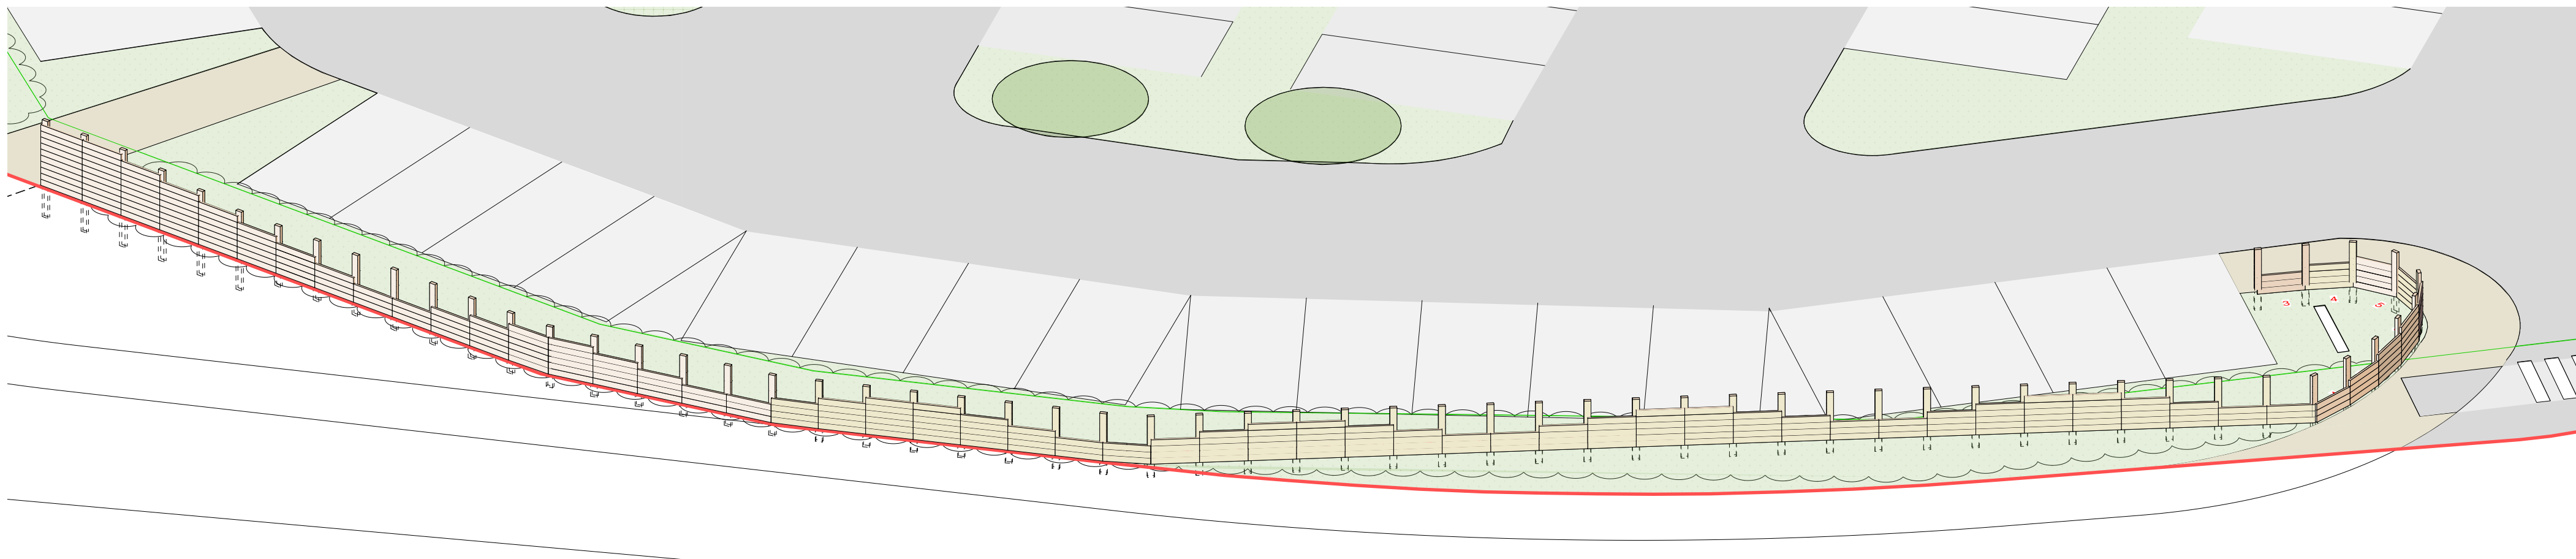


Section 4

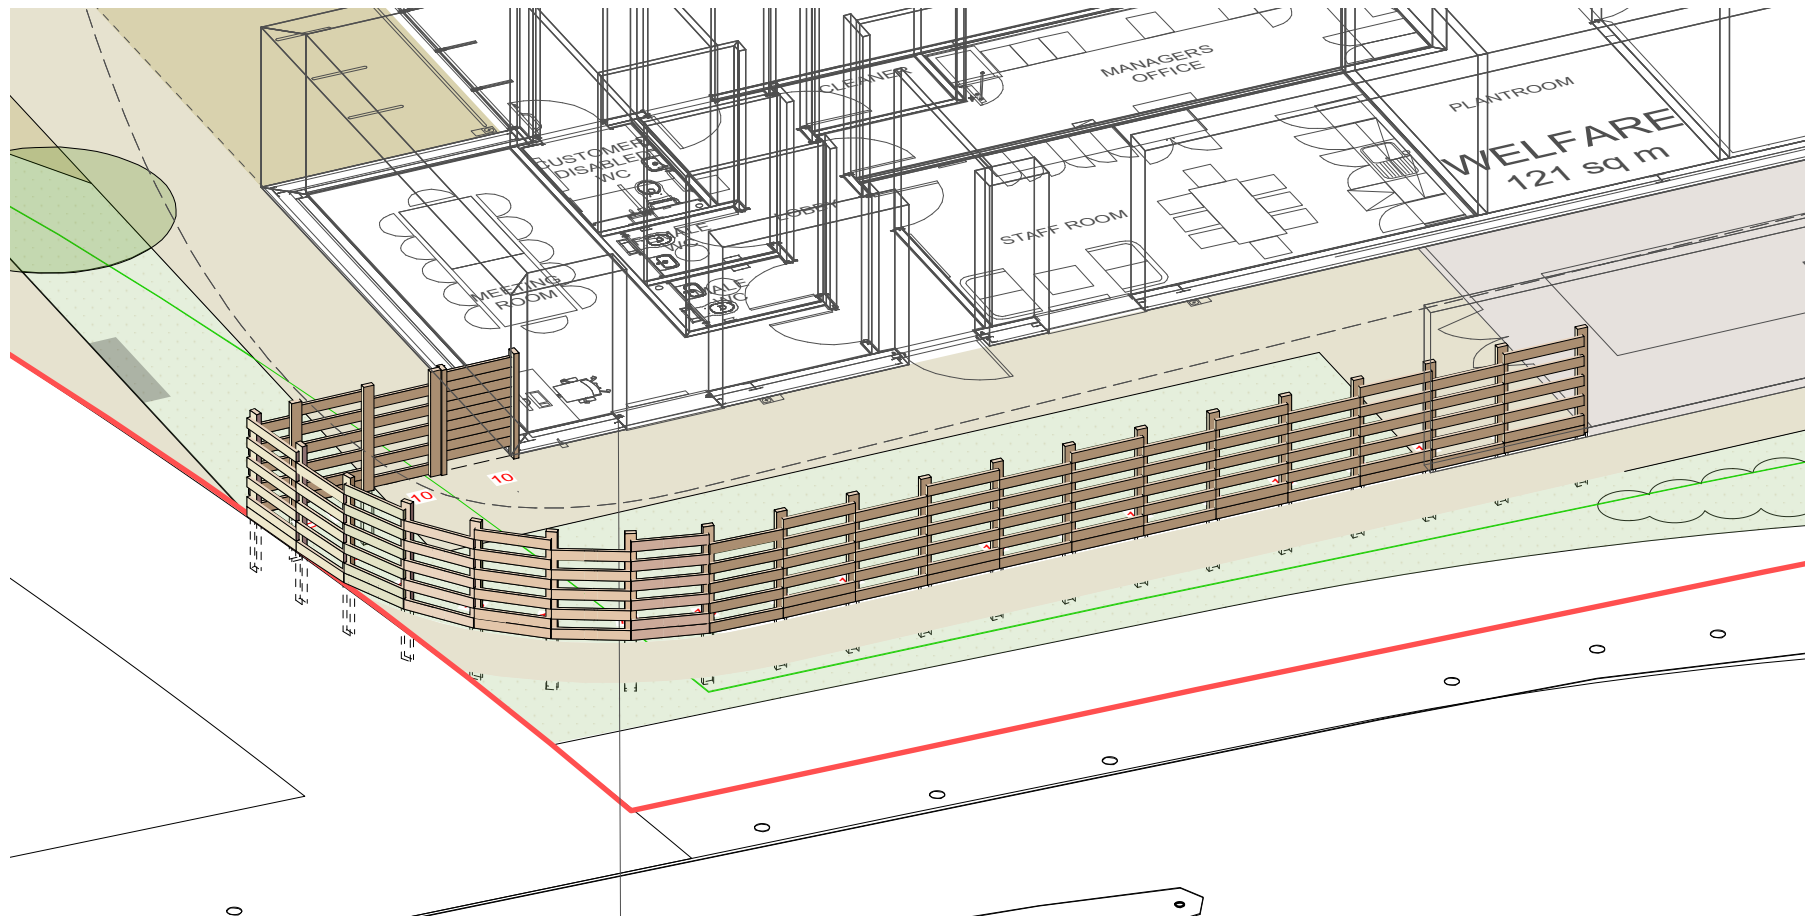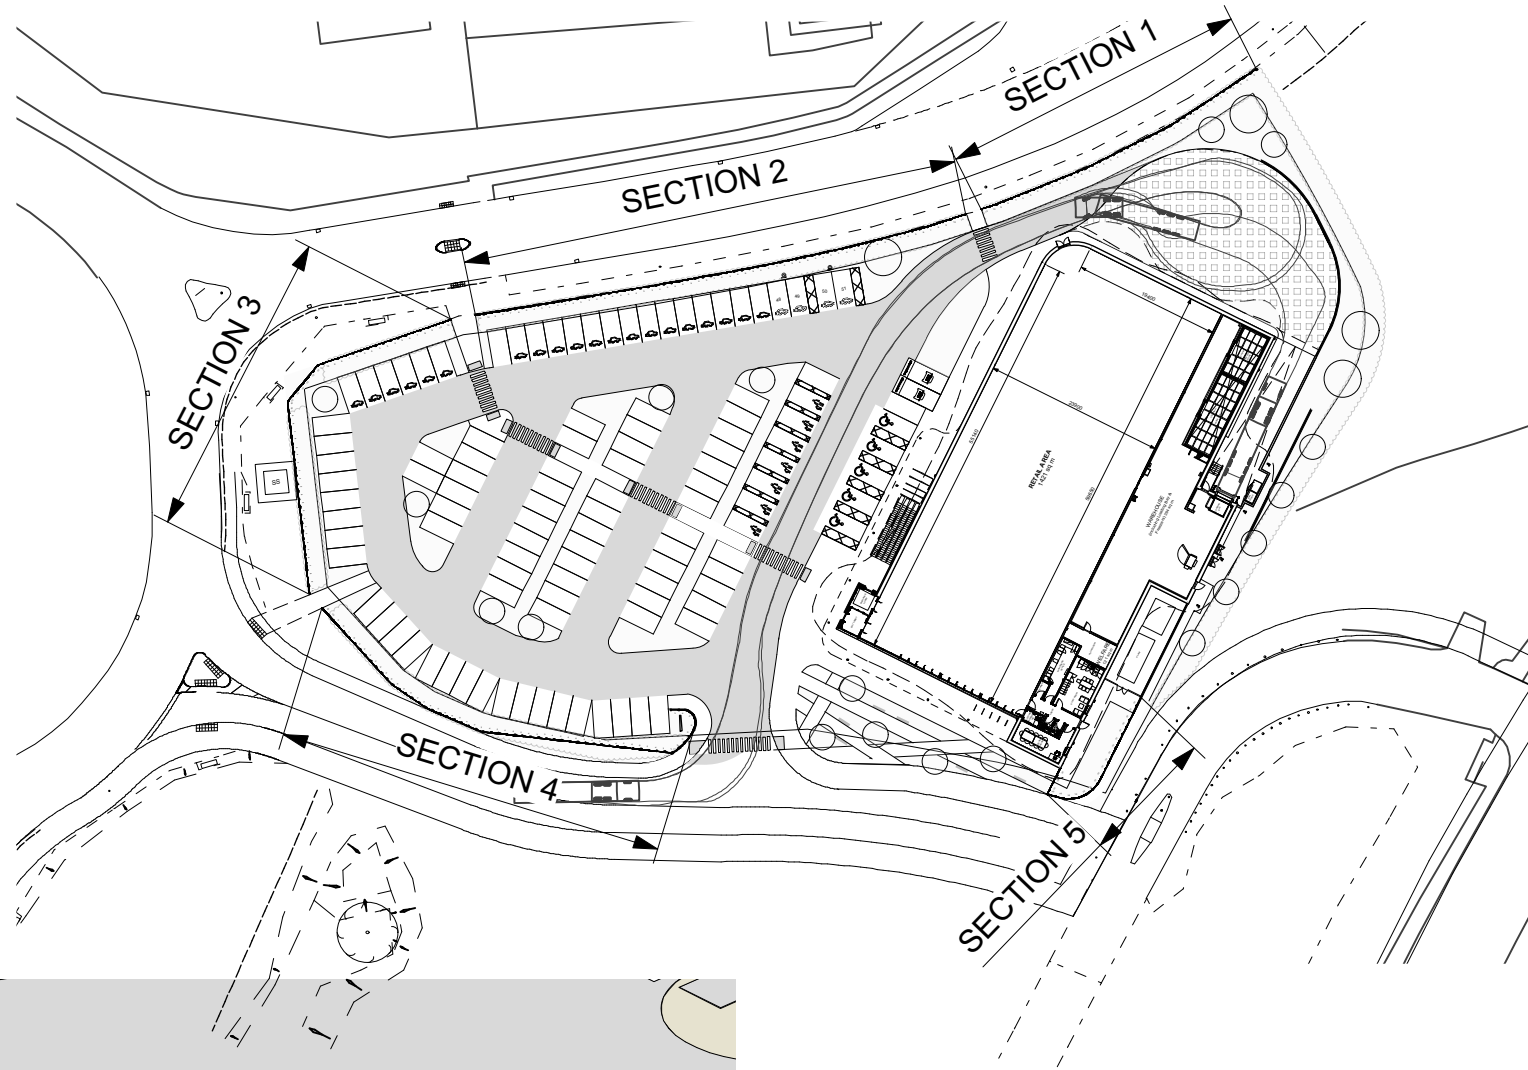

Section 5

Approximate Quantities			
	75x150x2400 posts	75x150x1500 posts	50x150x1050 planks
Section 1	6	34	193
Section 2	12	52	323
Section 3	28	22	270
Section 4	6	54	286
Section 5	25	0	130
Total	77	162	1202
*excluding wastage			



Chartered Architects

Chartered Building Surveyors

Interior Designers

CDM Services

Glentworth Court, Lime Kiln Close

Stoke Gifford, Bristol BS34 6SR

+44 (0)117 901 2062

www.kendallkingscott.co.uk

Project

Aldi Porthcawl, Salt Lake North

Client

Aldi Stores Ltd

Scale

1:100

Paper Size

ISO A1

Filename

gs200959 PLANS MASTER.vwx

Date

13/04/21

Drawn

GA

Checked

JS

Purpose/Status

PLANNING

Rev

Date

By

Ap

Note

Drawing Title

SITE BOUNDARY ARRANGEMENT

Project Number

200959-1601

Check all dimensions and levels on site

Copyright

Do not scale this drawing

Only to be used on the site for which designed. The electronic transmission of design information contained in this drawing is carried out entirely at the user's risk and Kendall Kingscott Ltd. will have no liability for any errors or inaccuracies arising therefrom. The production of amended or updated information from the said design information by the user is entirely the responsibility of the user and Kendall Kingscott Ltd. shall have no responsibility in respect thereof whatsoever.