

DRAWING LEGEND

- Application Boundary
- Denotes tarmac finish
- Denotes block paving
- Denotes concrete surface finish
- Denotes concrete paving slab finish
- Denotes landscaped area with misc planting within application area
- Denotes ACO GroundGuard ground reinforcement grid tiles filled with gravel
- Denotes rolled hoggin self-binding gravel
- Timber knee rail
- Timber post and rail fence (1.2m high)
- Close boarded fence (1.8m high)
- Paladin fence (2.4m high)
- Heavy duty bollards
- New stainless steel anti ram bollards
- Lighting Column
- Denotes Click & Collect spaces
- Electric vehicle charging point
- Provision for future electric vehicle charging point
- Existing Levels
- Proposed Levels

PROPOSED ALDI PARKING: 118 no.

- 100no. Standard spaces
- 7no. P&C spaces
- 5no. Disabled spaces
- 4no. EVCP spaces
- (+20 future spaces)
- 2no. Click & Collect spaces


FOOD VILLAGE PARKING: 25 no.

PAVILION PARKING: 22no.

- 12no. Existing spaces
- 10no. Overflow


DRAWING BASED ON TOPOGRAPHICAL SURVEY UNDERTAKEN BY BERRY GEOMATIC SURVEYS, DRAWING NUMBER 46/20, DATED 01/07/20.

- NOTES**
- 1 Aldi totem sign subject to separate advertising consent application.
 - 2 loading bay
 - 3 Pedestrian access via opening in boundary wall
 - 4 New site access
 - 5 Existing gates to playing field to be retained for pedestrian and cycle access
 - 6 Click & Collect parking spaces
 - 7 4 no. Sheffield cycle hoops
 - 8 Proposed bin store
 - 9 External plant
 - 10 New pedestrian link through south-east boundary linking to school and leisure facilities

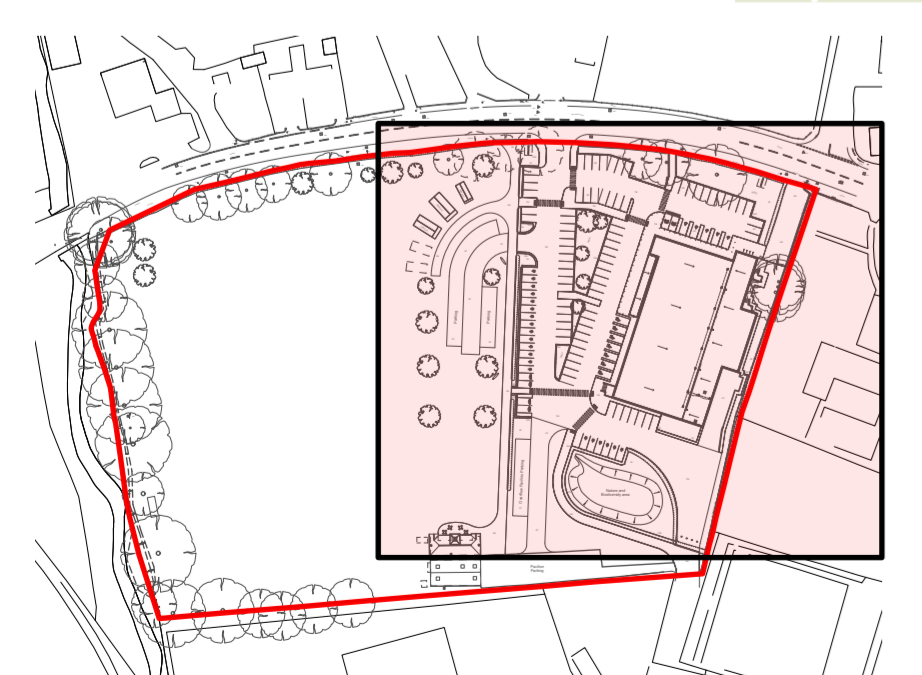

Key Plan - NTS

Scale 1:250 at A1

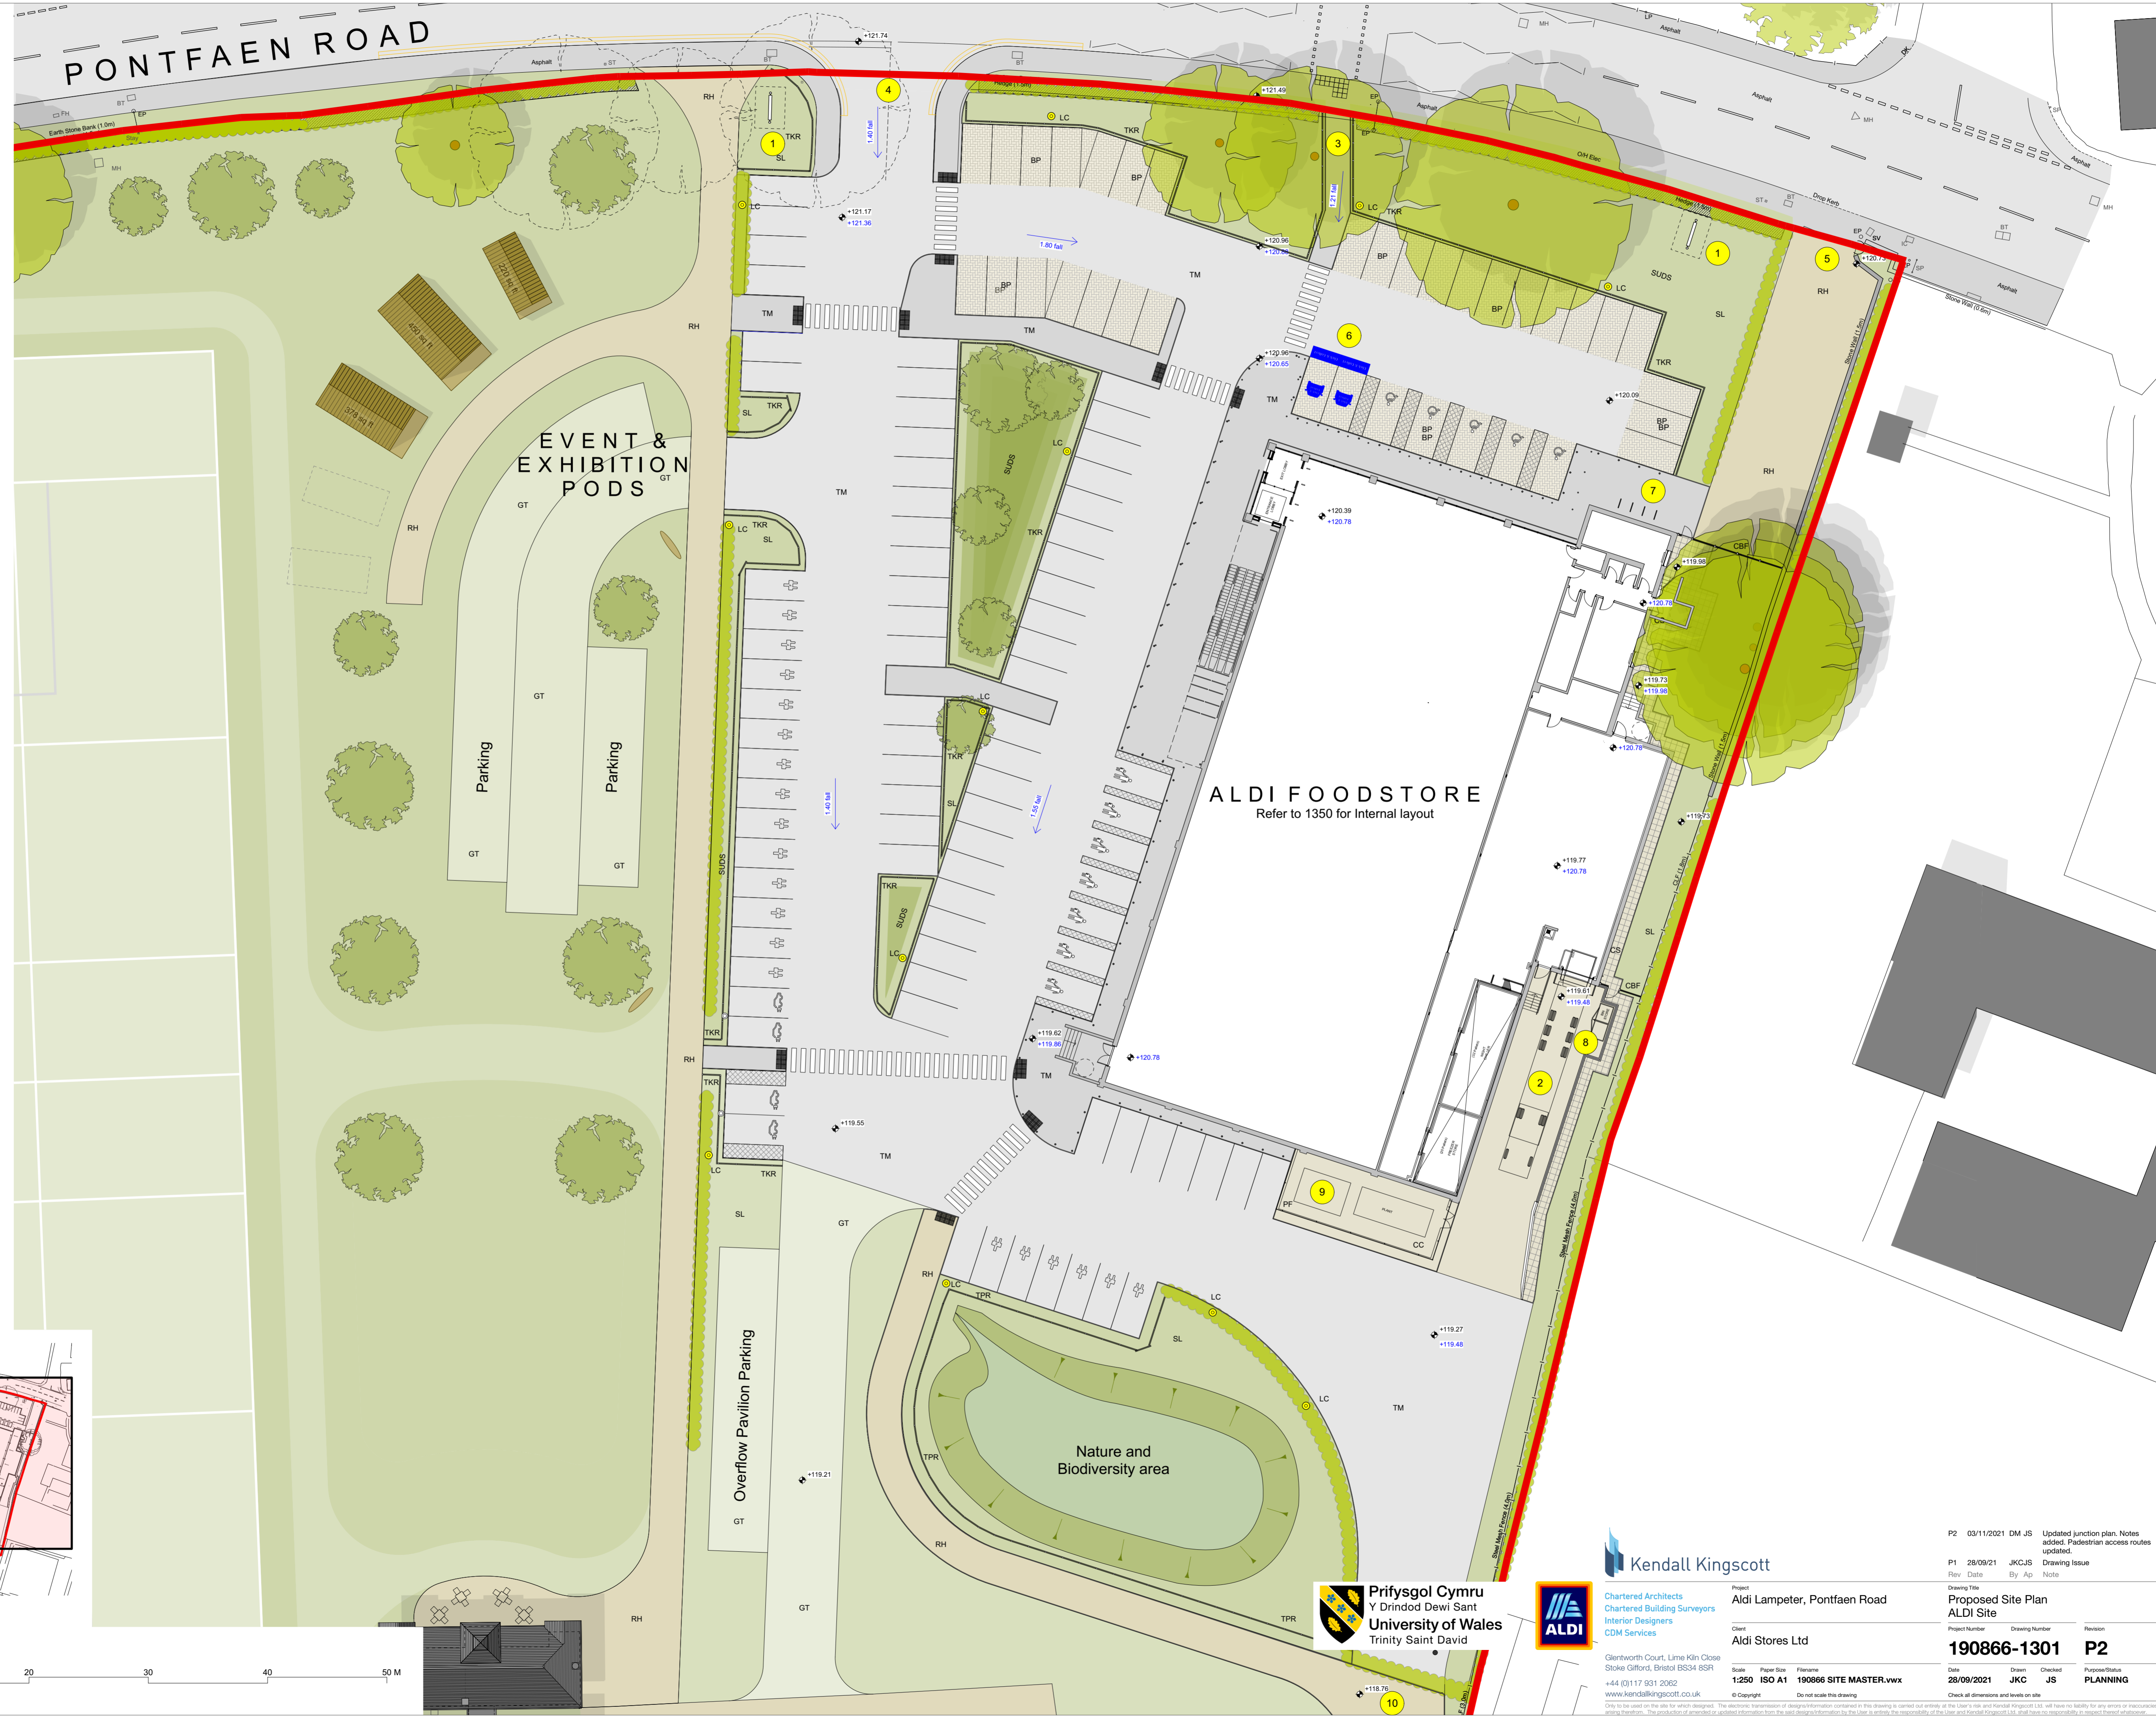

ALDI
Chartered Architects
Chartered Building Surveyors
Interior Designers
CDM Services

Project	Aldi Lampeter, Pontfaen Road		
Client	Aldi Stores Ltd		
Scale	Paper Size	Filename	1:250 ISO A1 190866 SITE MASTER.vwx
Date	Drawn	Checked	Purpose/Status
28/09/2021	JKC	JS	PLANNING
Project Number	Drawing Number	Revision	
190866-1301	P2		

Rev	Date	By	Ap	Note
P1	28/09/21	JKC	JS	Updated junction plan. Notes added. Pedestrian access routes updated.
P2	03/11/2021	DM	JM	Updated junction plan. Notes added. Pedestrian access routes updated.

Kendall Kingscott

Glentworth Court, Lime Kiln Close
Stoke Gifford, Bristol BS34 8SR
+44 (0)117 931 2062
www.kendallkingscott.co.uk