



Proposed Section A-A

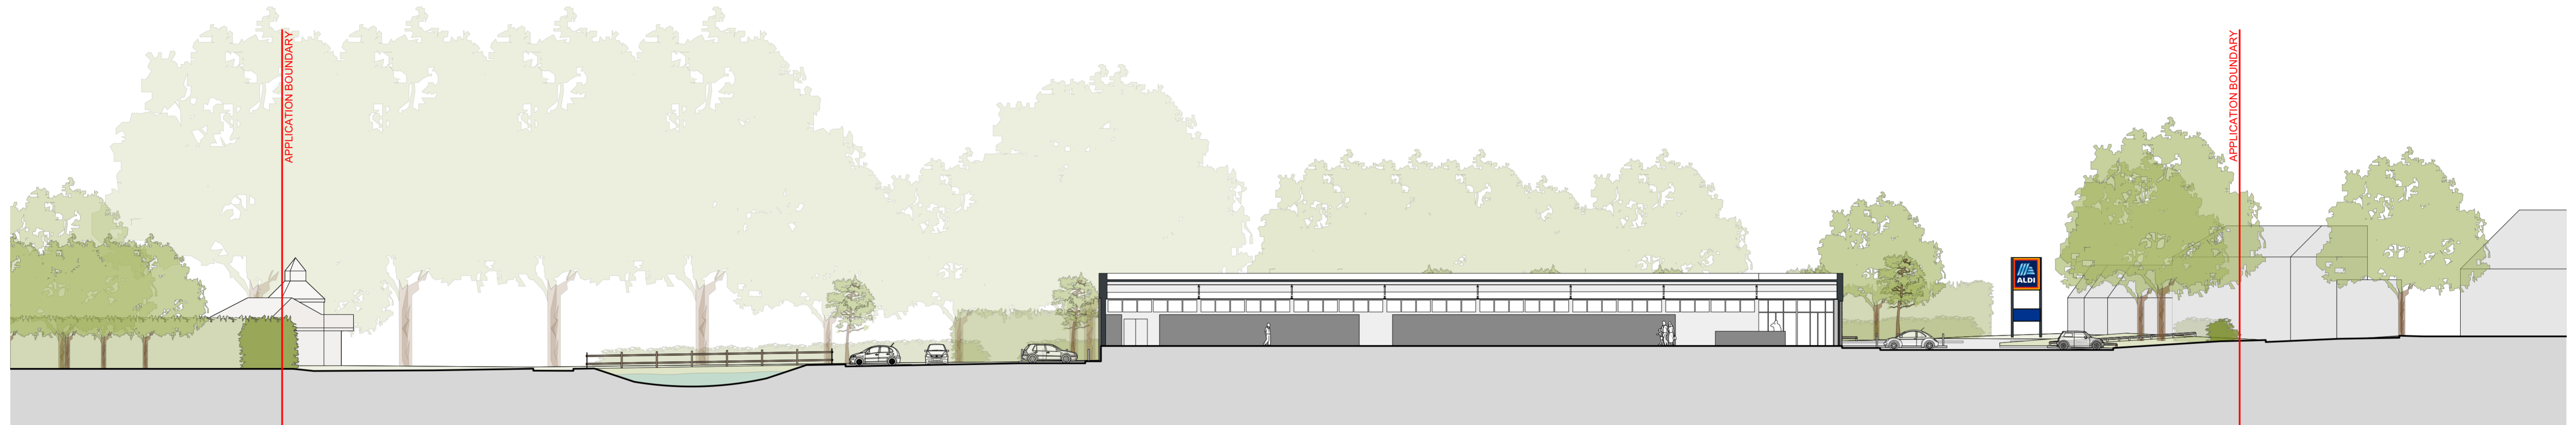

Proposed Section B-B



Proposed Section C-C

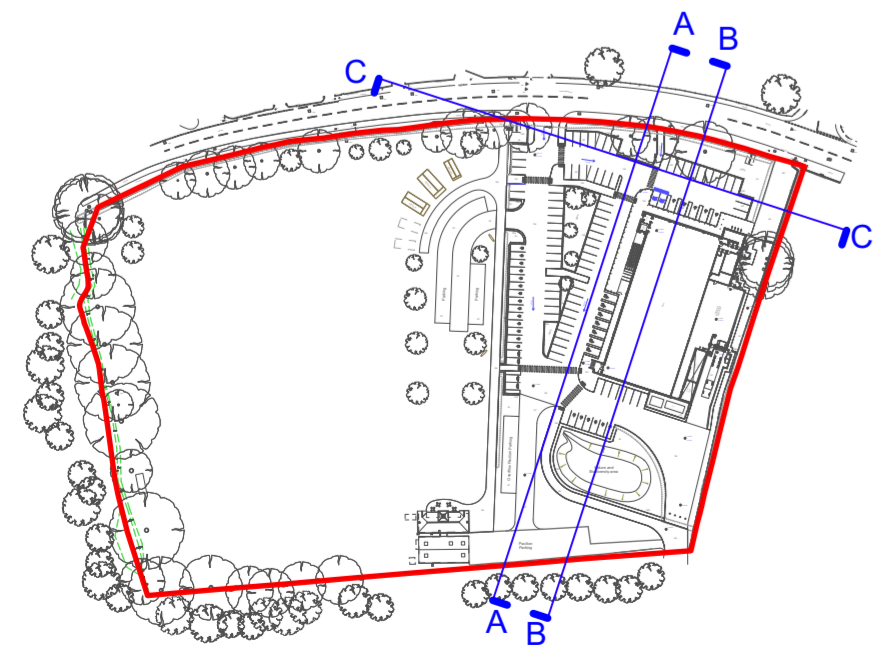

Key Plan - NTS



Scale 1:250 at A1



Chartered Architects
Chartered Building Surveyors
Interior Designers
CDM Services

Project
Aldi Lampeter, Pontfaen Road

Client
Aldi Stores Ltd

Scale
1:250

Paper Size
ISO A1

Filename
190866 SITE MASTER.vwx

© Copyright
Do not scale this drawing

Rev	Date	By	App	Note
P1	28/09/21	JKCJS		Drawing Issue
Drawing Title Proposed Site Sections				
Project Number	Drawing Number	Revision		
190866-1450		P1		
Date	Drawn	Checked	Purpose/Status	
28/09/2021	JKC	JS	PLANNING	

Only to be used on the site for which designed. The electronic transmission of design information contained in this drawing is carried out entirely at the user's risk and Kendall Kingscott Ltd. shall have no liability for any errors or inaccuracies arising therefrom. The production of amended or updated information from the user design information by the user is entirely the responsibility of the user and Kendall Kingscott Ltd. shall have no responsibility to inspect thereof.